


Bus Stop General Arrangement UPBS04

Scale 1:100

KEY

- Excavate existing surface to 205mm below existing footway level. Lay buff 160x120x60 tegula paving, bedded on 25mm thick sand bedding course & 150mm thick type 1 sub-base. (8m²)
- Excavate existing surface to 205mm below existing footway level. Lay red russet 160x120x60 tegula paving, bedded on 25mm thick sand bedding course & 150mm thick type 1 sub-base. (7m²)
- Plane and key existing surface by 50mm to provide a ramp at 1:12.5. Lay AC 6 Dense surf 160/220 PSV+50 to be laid 25mm thick, bedded on AC 20 Dense surf 100/150 60mm thick. (5m²)
- Take up existing Kerb and lay PCC Bullnose Transition Kerb (2m)
- Take up existing Kerb and lay to 160mm upstand PCC Bullnose kerb (6m)
- Existing pole and sign to be retained and installed at new location. (Sign to be 600mm from kerb edge and 400mm from the top of the ramp) Install Clearway Sign.
- Take up and relay existing pcc edging (9m)
- Existing Bus Shelter to be retained

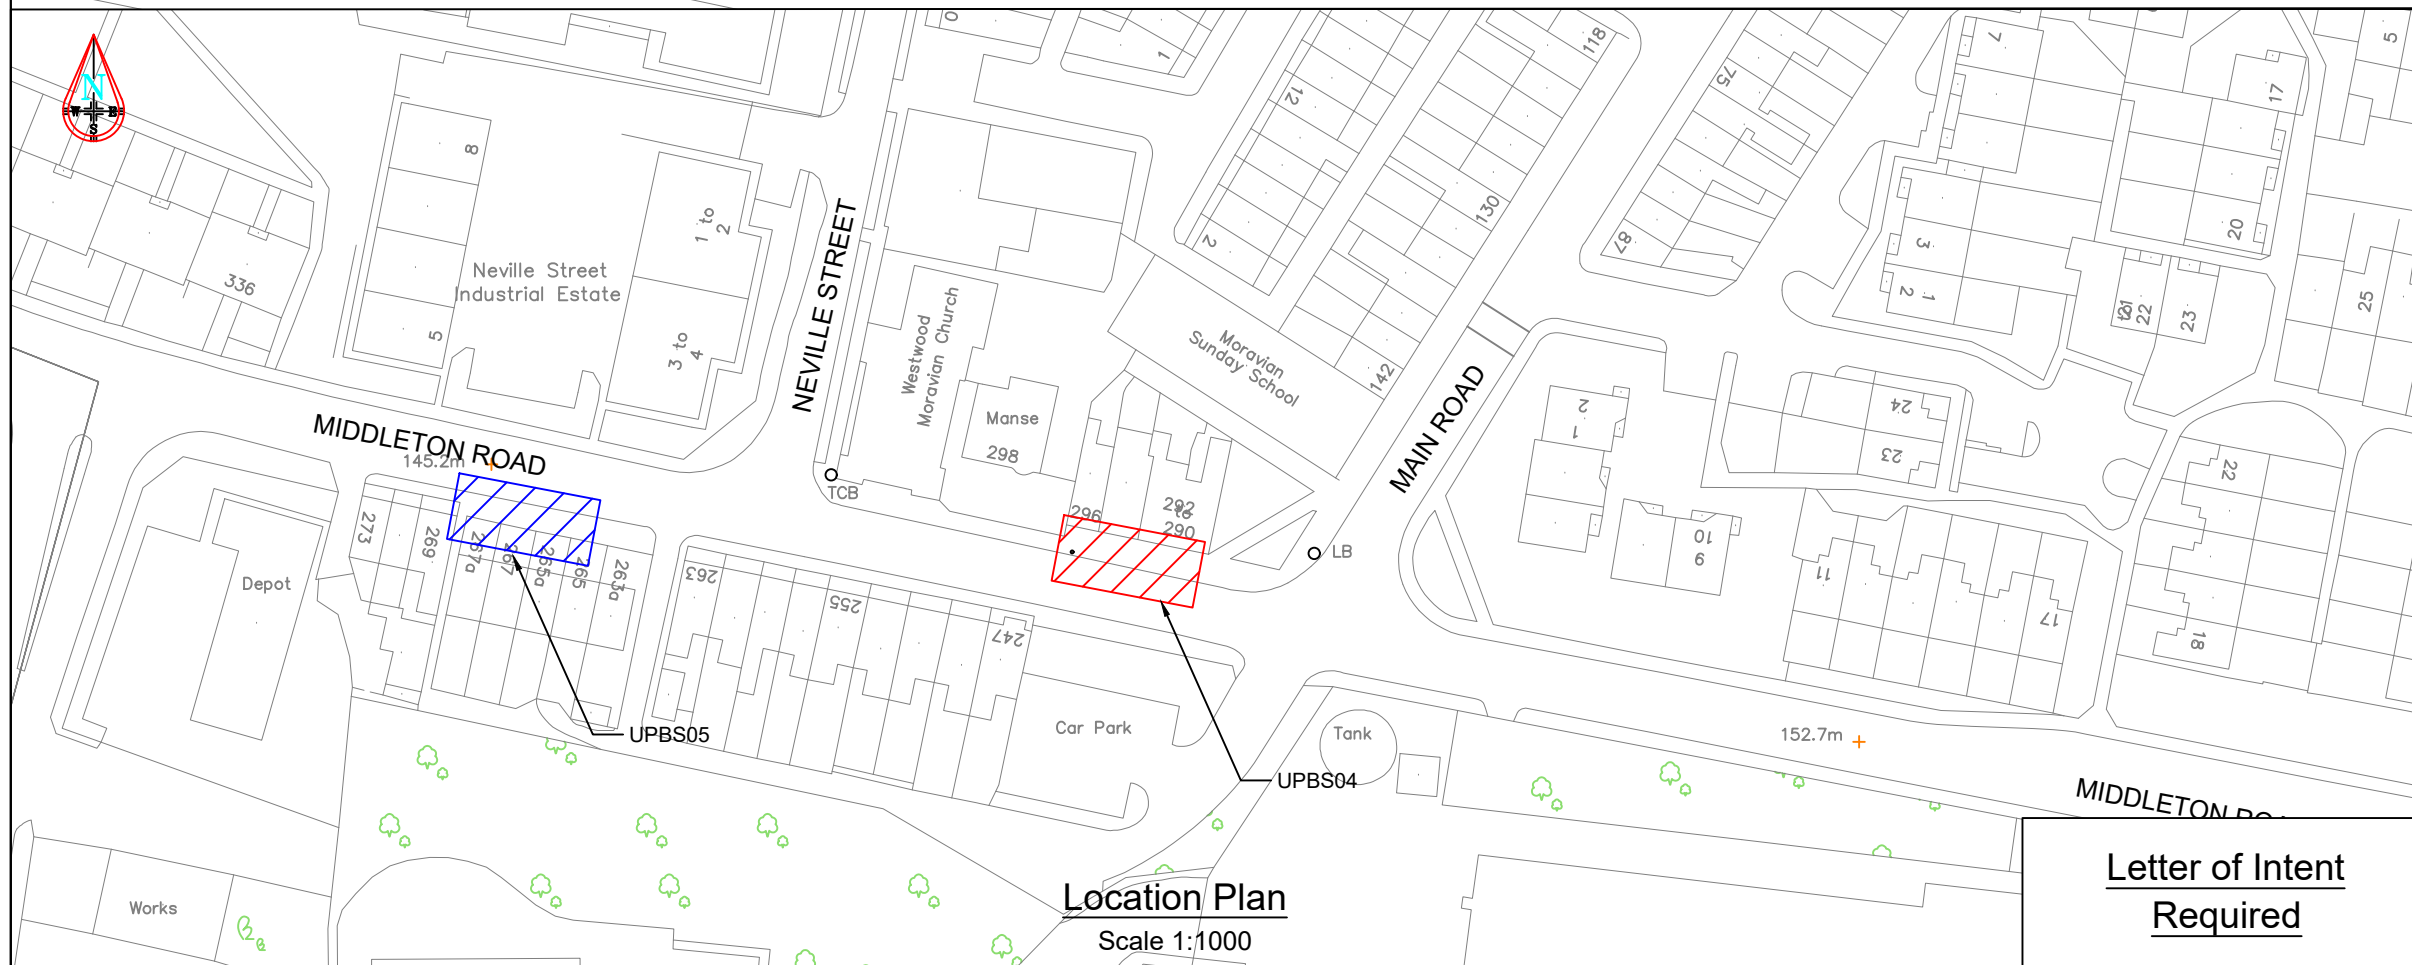

Location Plan

Scale 1:1000

NOTES

1. The Highway Authority is Oldham Metropolitan Borough Council (OMBC).
2. The drawing is to be printed in colour.
3. All dimensions are in millimetres unless otherwise stated.
4. All dimensions, levels and setting out to be checked on site by the contractor before work commences, any discrepancies to be notified to the overseeing organisation in writing so that adjustments may be made.
5. All works are to be carried out in accordance with ombc standard details unless otherwise stated.
6. The location of any underground or overhead services which exist on site are to be verified by the contractor before any work commences.
7. Refer to OMBC Standard Detail for Bus Stop General Arrangement
8. Kerb Upstand at boarding area to be 160mm

**Letter of Intent
Required**

ORDNANCE SURVEY LICENCE INFORMATION:

© Crown copyright and database rights 2020 Ordnance Survey licence 0100019668

Rev	Revision details	By	Chk.	App.	Date
B	Clearway Markings to displace double yellow lines	LB	RT	NM	OCT 20
A	Added Clearway to Drawing	LB	RT	NM	MAY 20



HIGHWAYS & ENGINEERING

Henshaw House, Cheapside, Oldham OL1 1NY

Client Oldham MBC			Title General Arrangement		
Project GD3 Bus Stop Accessibility Upgrade			TFGM ED0095		
Drawn by LB	Date FEB 20	Purpose of issue Construction	Unity Bus Stop 04		
Checked by RT	Date MAR 20	Scale at A3 size	Drawing No.		
Approved by NM	Date	AS SHOWN	UPBS04-0100-U-001		Rev. B