


- KEY**
- Excavate existing surface to 205mm below existing footway level. Lay buff 160x120x60 tegula paving, bedded on 25mm thick sand bedding course & 150mm thick type 1 sub-base. (3m<sup>2</sup>)
  - Excavate existing surface to 205mm below existing footway level. Lay red russet 160x120x60 tegula paving, bedded on 25mm thick sand bedding course & 150mm thick type 1 sub-base. (3m<sup>2</sup>)
  - Plane and key existing surface by 50mm to provide a ramp at 1:12.5. Lay AC 6 Dense surf 160/220 PSV+50 to be laid 25mm thick, bedded on AC 20 Dense surf 100/150 60mm thick. (5m<sup>2</sup>)
  - Take up existing Kerb and lay PCC Bullnose Transition Kerb (2m)
  - Take up existing Kerb and lay to 160mm upstand PCC Bullnose Kerb (3m)
  - Install new stainless steel pole and sign. (Sign to be 600mm from kerb edge and 400mm from the top of the ramp) Clearway Sign to be installed.
  - Existing Tree pit and Edging

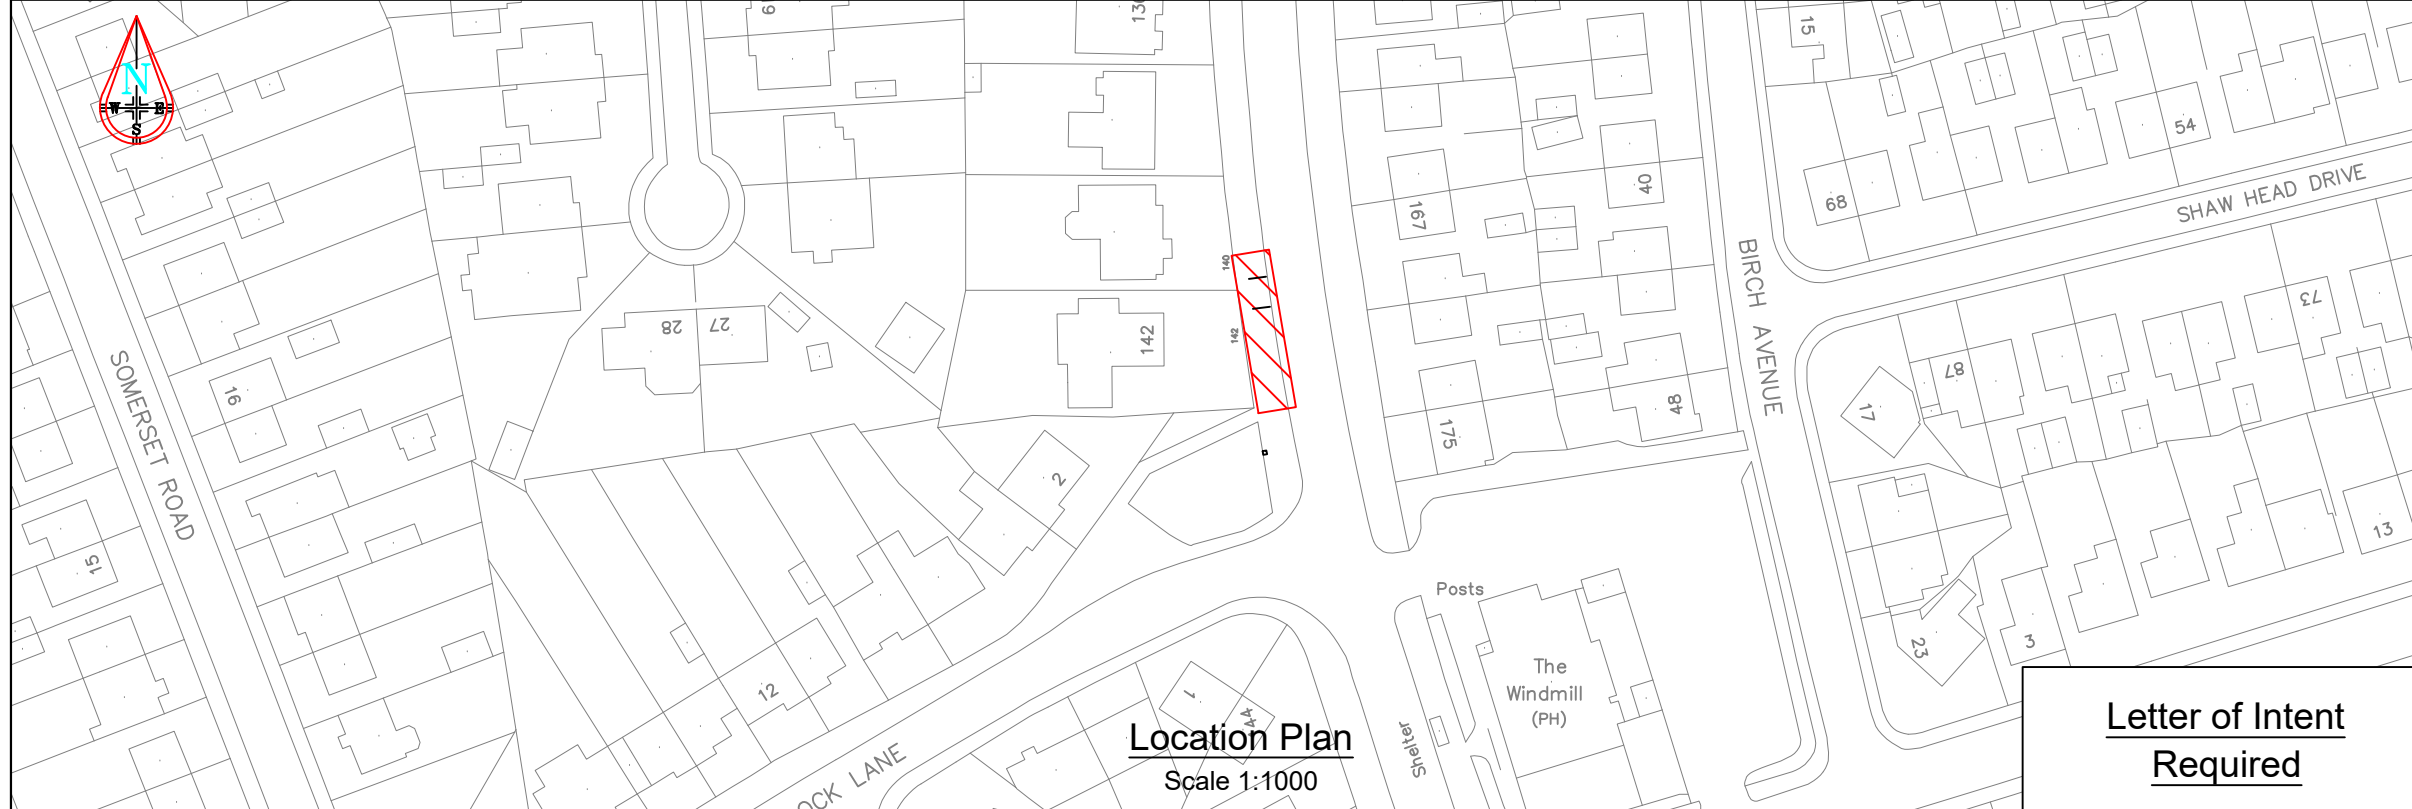

- NOTES**
1. The Highway Authority is Oldham Metropolitan Borough Council (OMBC).
  2. The drawing is to be printed in colour.
  3. All dimensions are in millimetres unless otherwise stated.
  4. All dimensions, levels and setting out to be checked on site by the contractor before work commences, any discrepancies to be notified to the overseeing organisation in writing so that adjustments may be made.
  5. All works are to be carried out in accordance with ombc standard details unless otherwise stated.
  6. The location of any underground or overhead services which exist on site are to be verified by the contractor before any work commences.
  7. Refer to OMBC Standard Detail for Bus Stop General Arrangement
  8. Kerb Upstand at boarding area to be 160mm

**Letter of Intent Required**

ORDNANCE SURVEY LICENCE INFORMATION:  
© Crown copyright and database rights 2020 Ordnance Survey licence 0100019668

Rev	Revision details	By	Chk.	App.	Date
B	Bus Stop platform now 4m instead of originally drawn 7m platform	LB	RT	NM	AUG 20
A	Added Clearway, Clearway Sign Letter of Intent Required	LB	RT	NM	MAY 20

**Unitypartnership**

**HIGHWAYS & ENGINEERING**  
Henshaw House, Cheapside, Oldham OL1 1NY

Client Oldham MBC		
Project GD3 Bus Stop Accessibility Upgrade		
Drawn by LB	Date FEB 20	Purpose of issue Construction
Checked by RT	Date MAR 20	Scale at A3 size AS SHOWN
Approved by NM	Date	

Title General Arrangement TFGM ED0470 Unity Bus Stop 27	
Drawing No. UPBS27-0100-U-001	Rev. B