


# Royton Sou

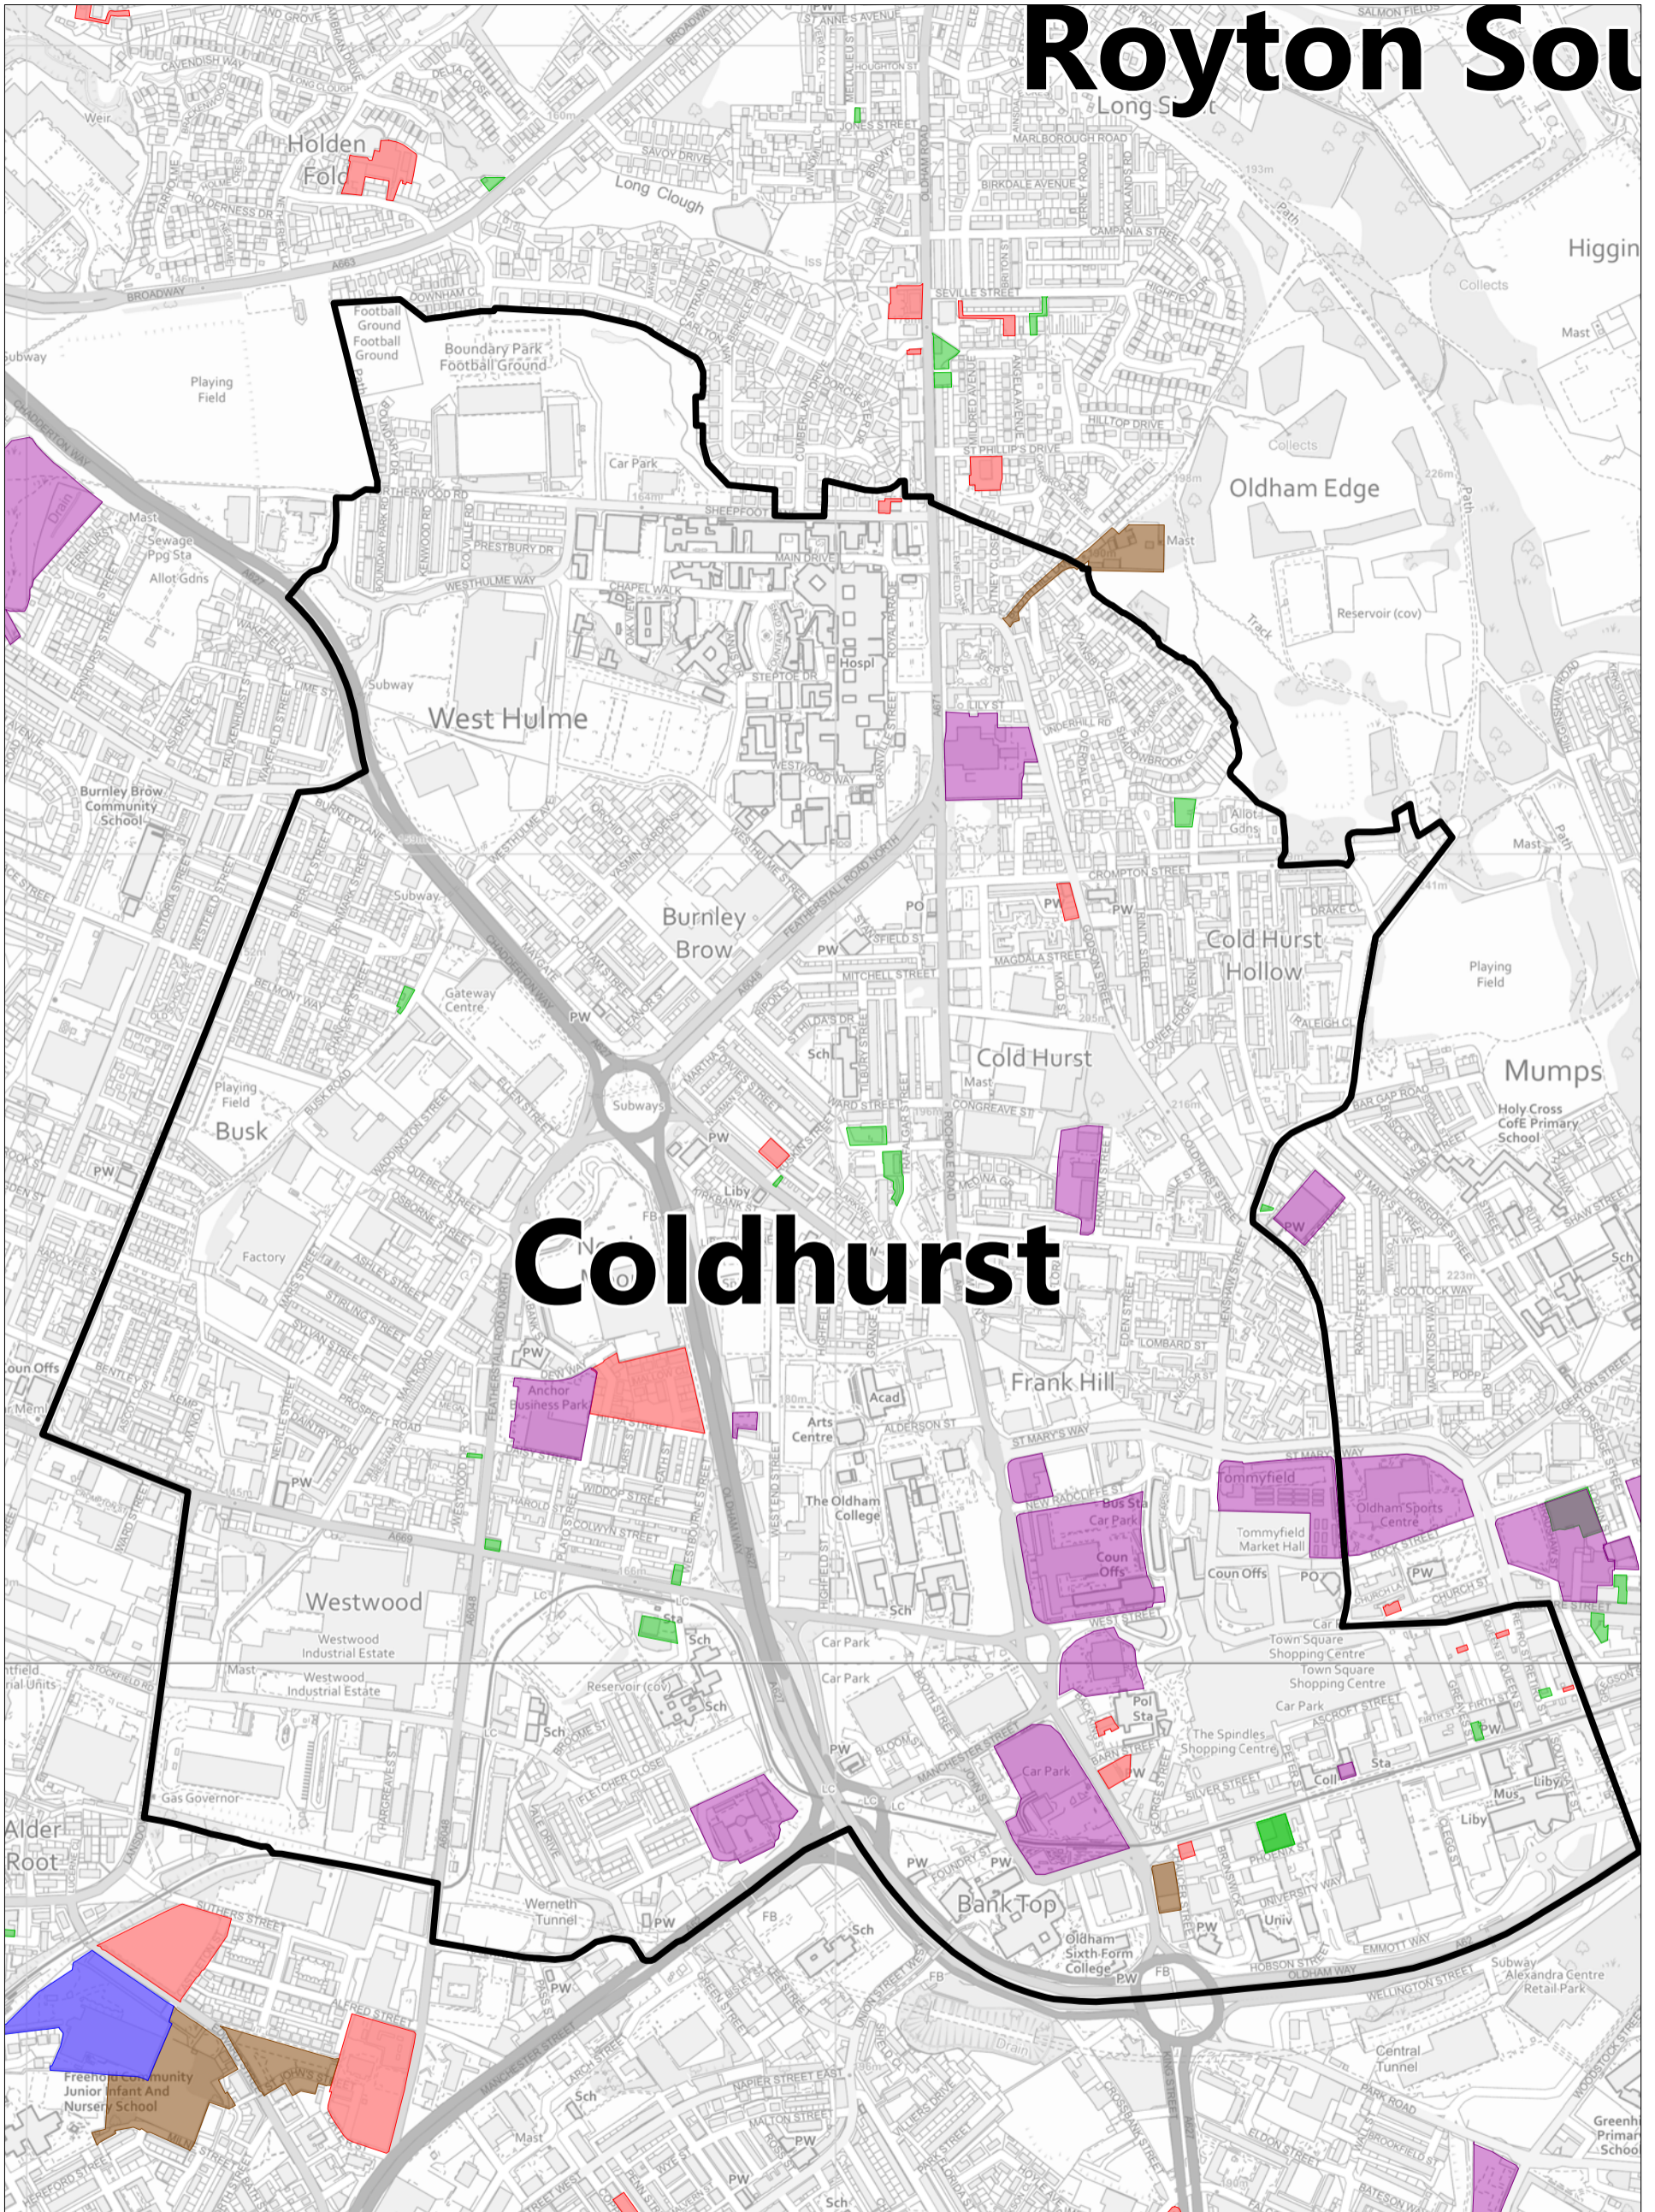


# Coldhurst

Drawn by:	
Division:	
Drawing no:	To scale at A3
Date: 07:12:20	Scale: 1:8000

### SHLAA Categories

- Potential sites
- Under Construction
- Sites with Extant Planning Permission
- Phase 1 Housing Allocations
- Phase 2 Housing Allocations
- Lapsed and stalled over 5 dwellings

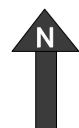

Oldham Council  
Civic Centre  
West Street  
Oldham  
OL1 1UH



© Crown copyright and database rights (2020) Ordnance Survey licence 0100019668