


Werneth Park and Werneth Lifelong Learning Centre

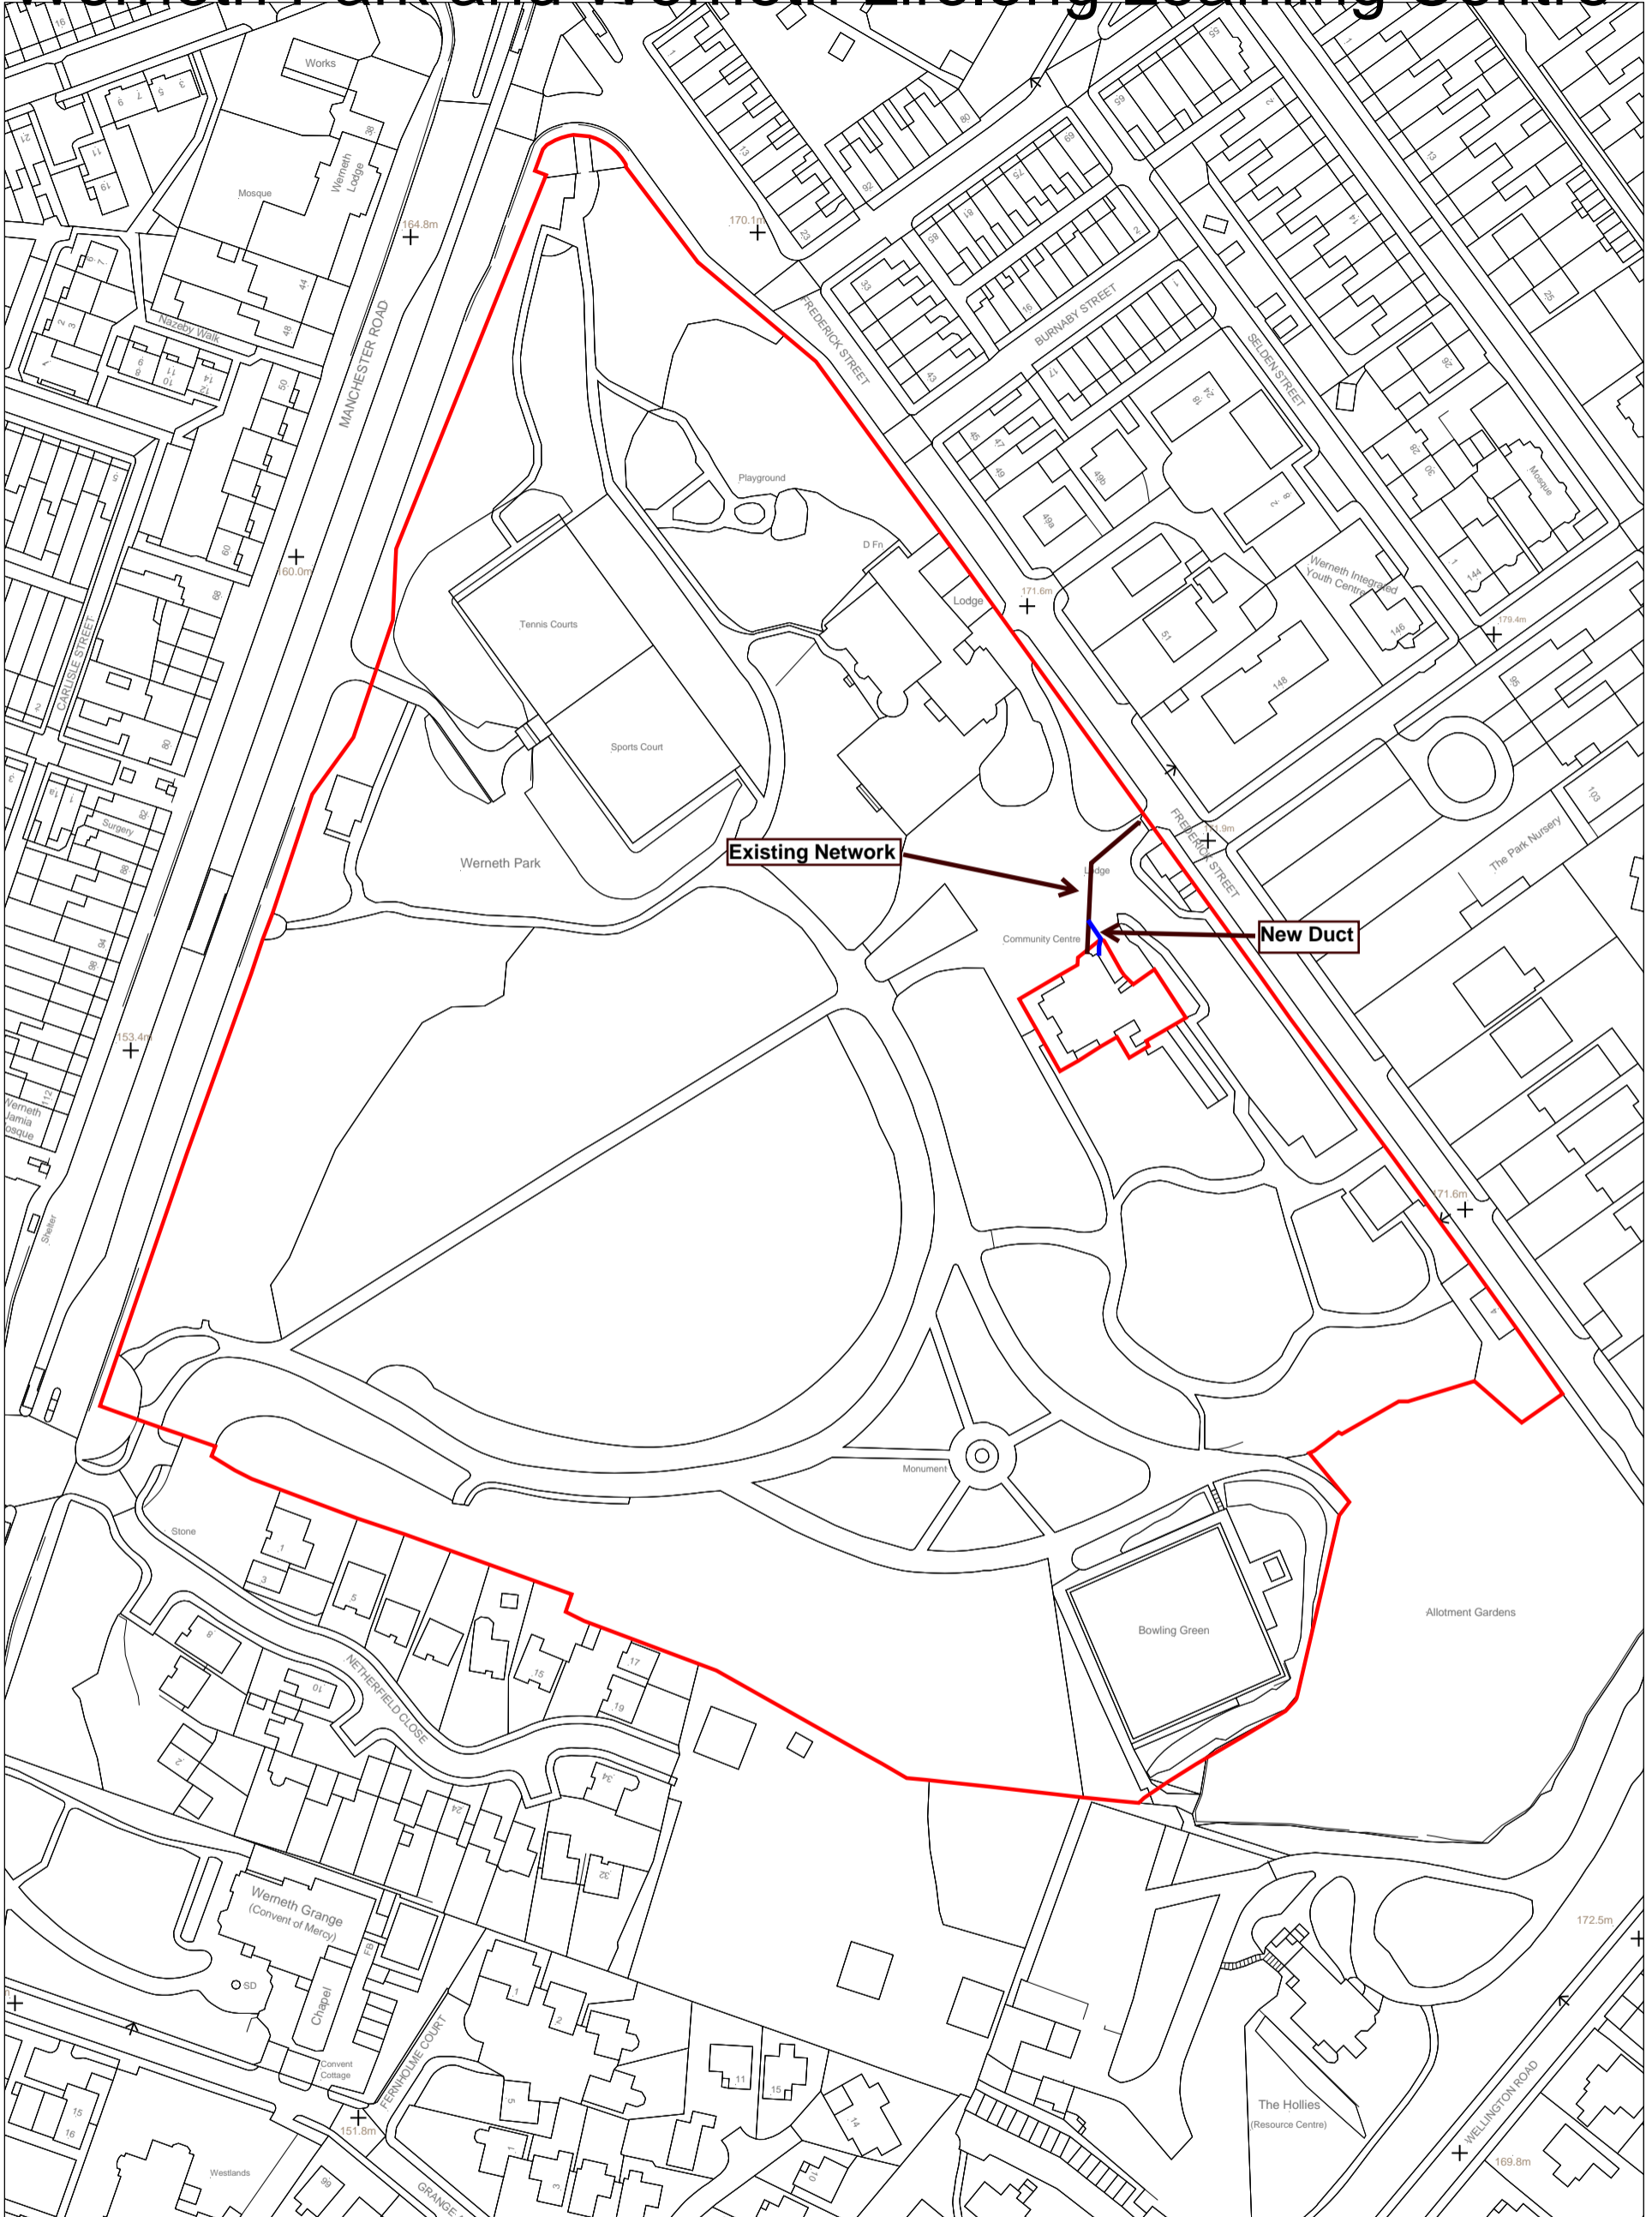

Drawn by:	JR
Division:	
Drawing no:	To scale at A3
Date: 22:01:21	Scale: 1:1500

Oldham Council
 Civic Centre
 West Street
 Oldham
 OL1 1UH



Oldham
 Council