


# Werneth Park and Werneth Lifelong Learning Centre

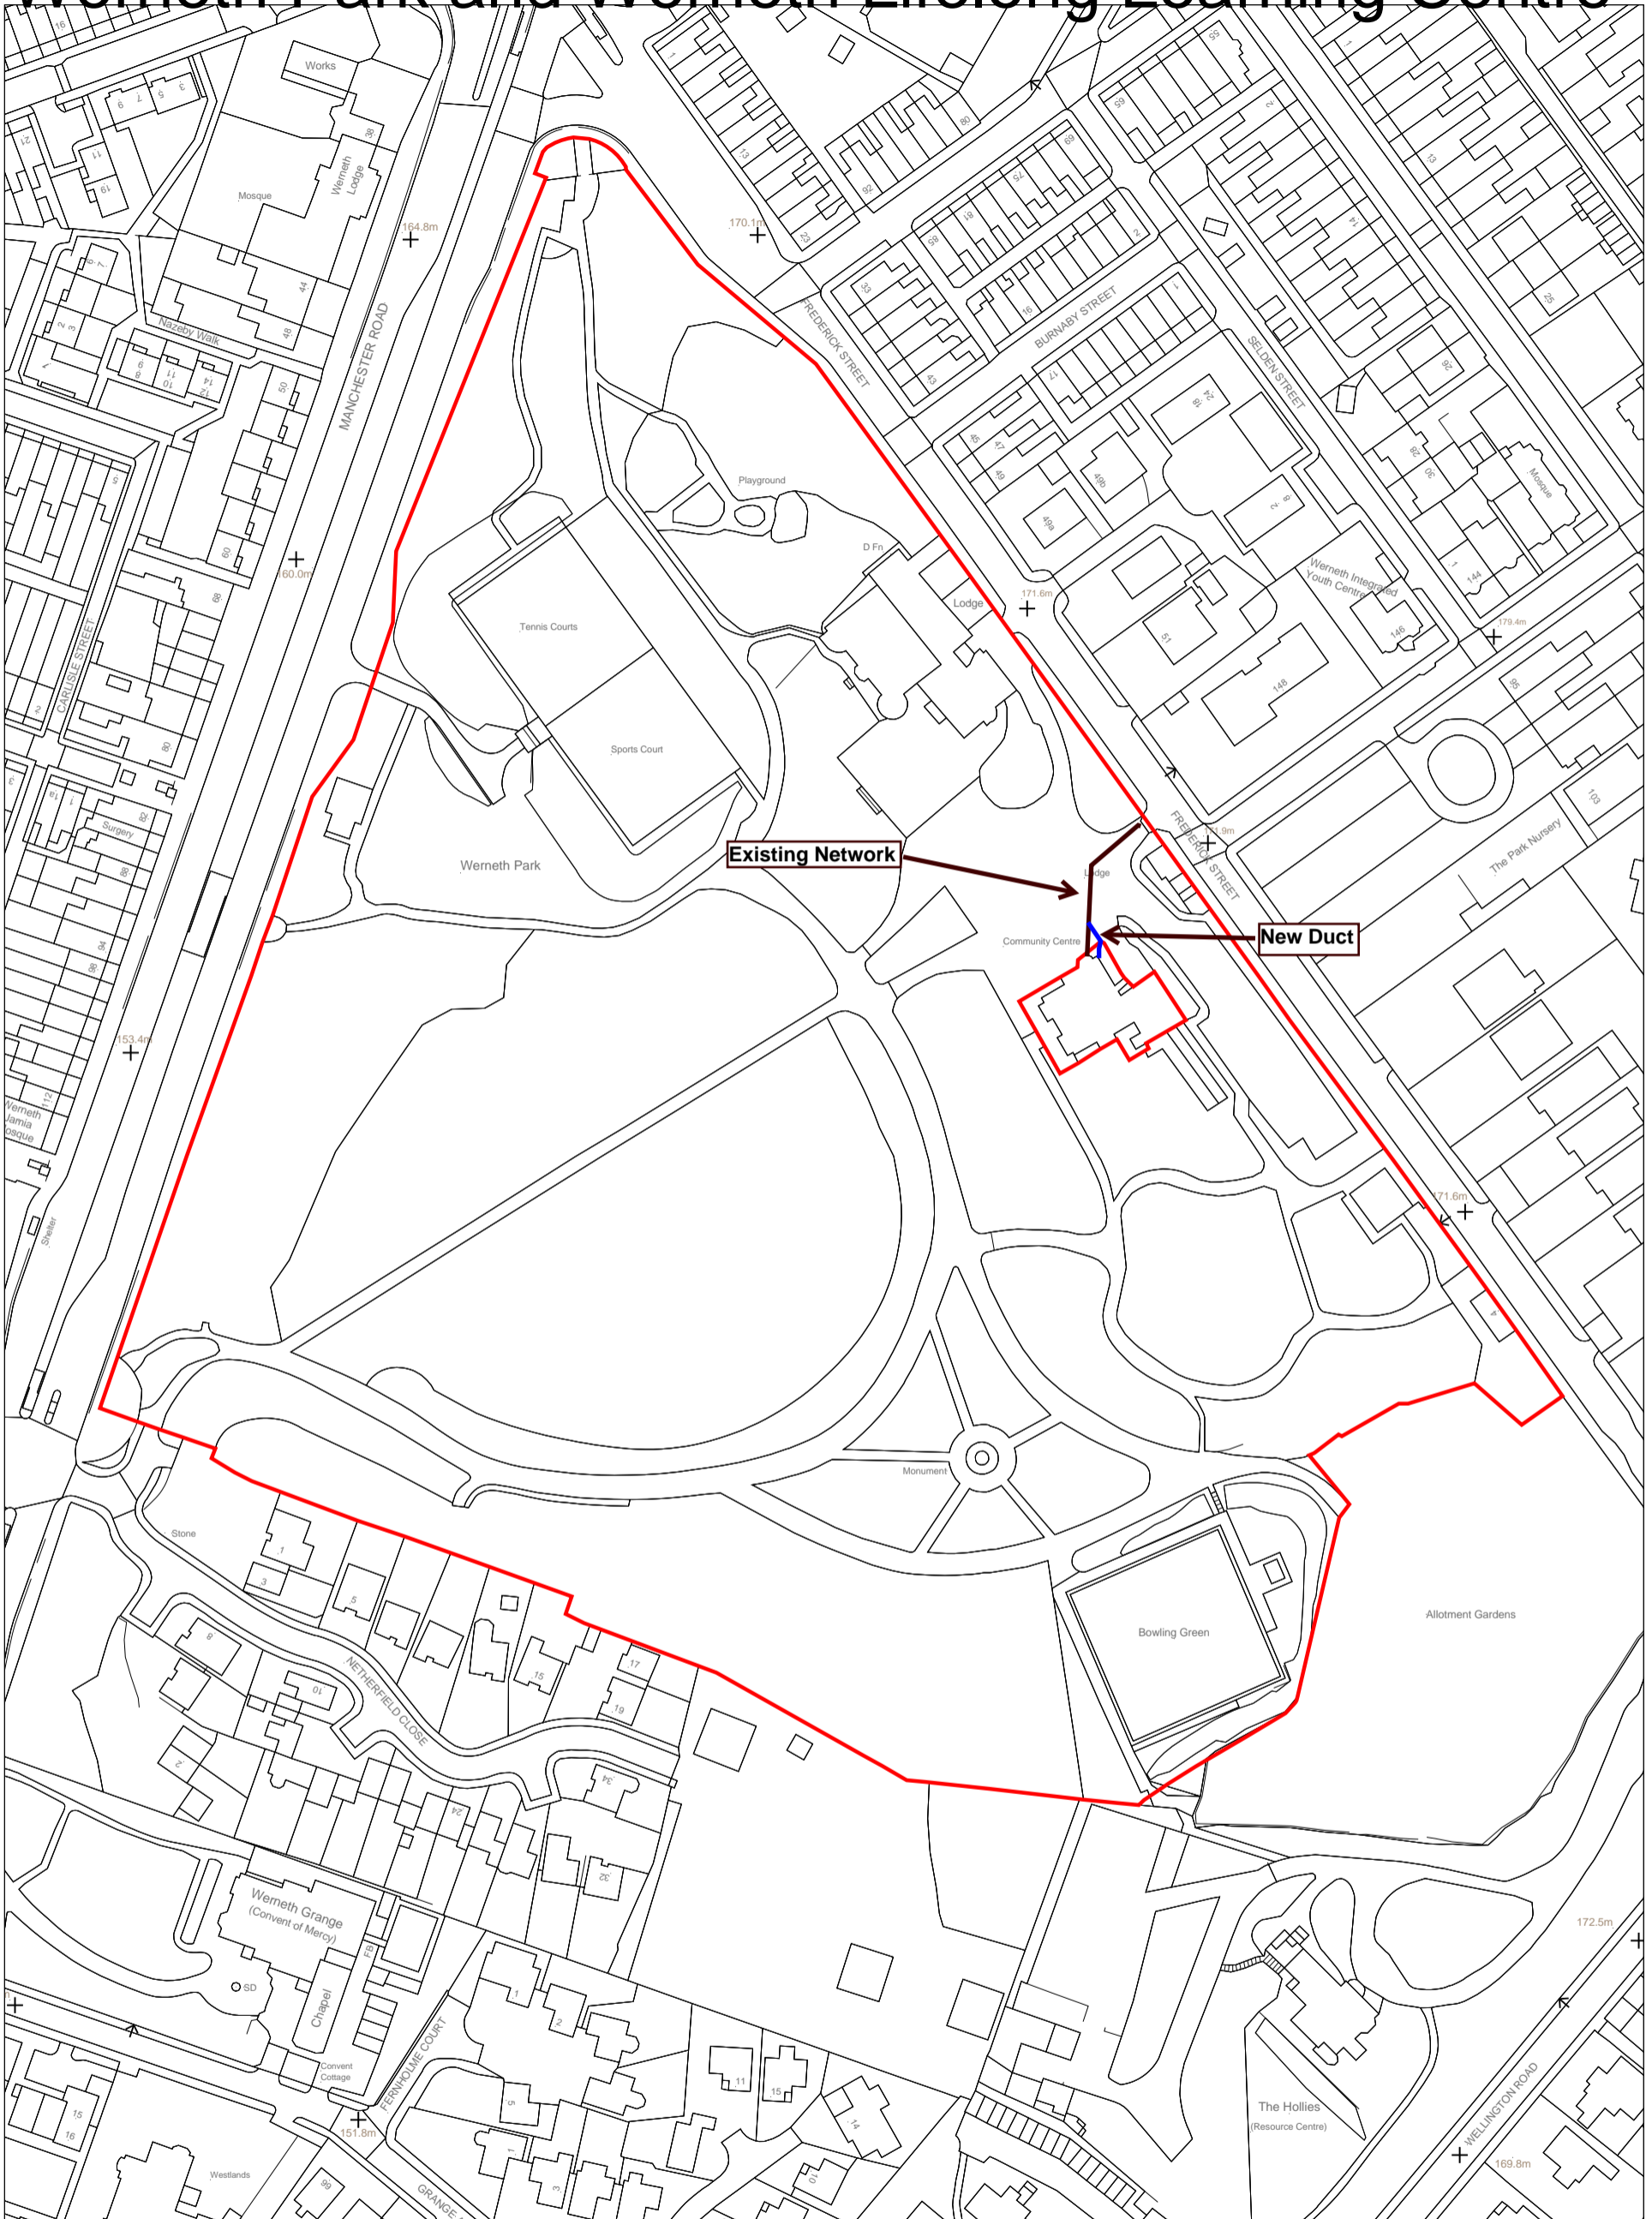

Drawn by:	JR
Division:	
Drawing no:	To scale at A3
Date: 22:01:21	Scale: 1:1500

Oldham Council  
Civic Centre  
West Street  
Oldham  
OL1 1UH



**Oldham**  
Council