


0 2.5 5 7.5 10 12.5m
SCALE 1: 250

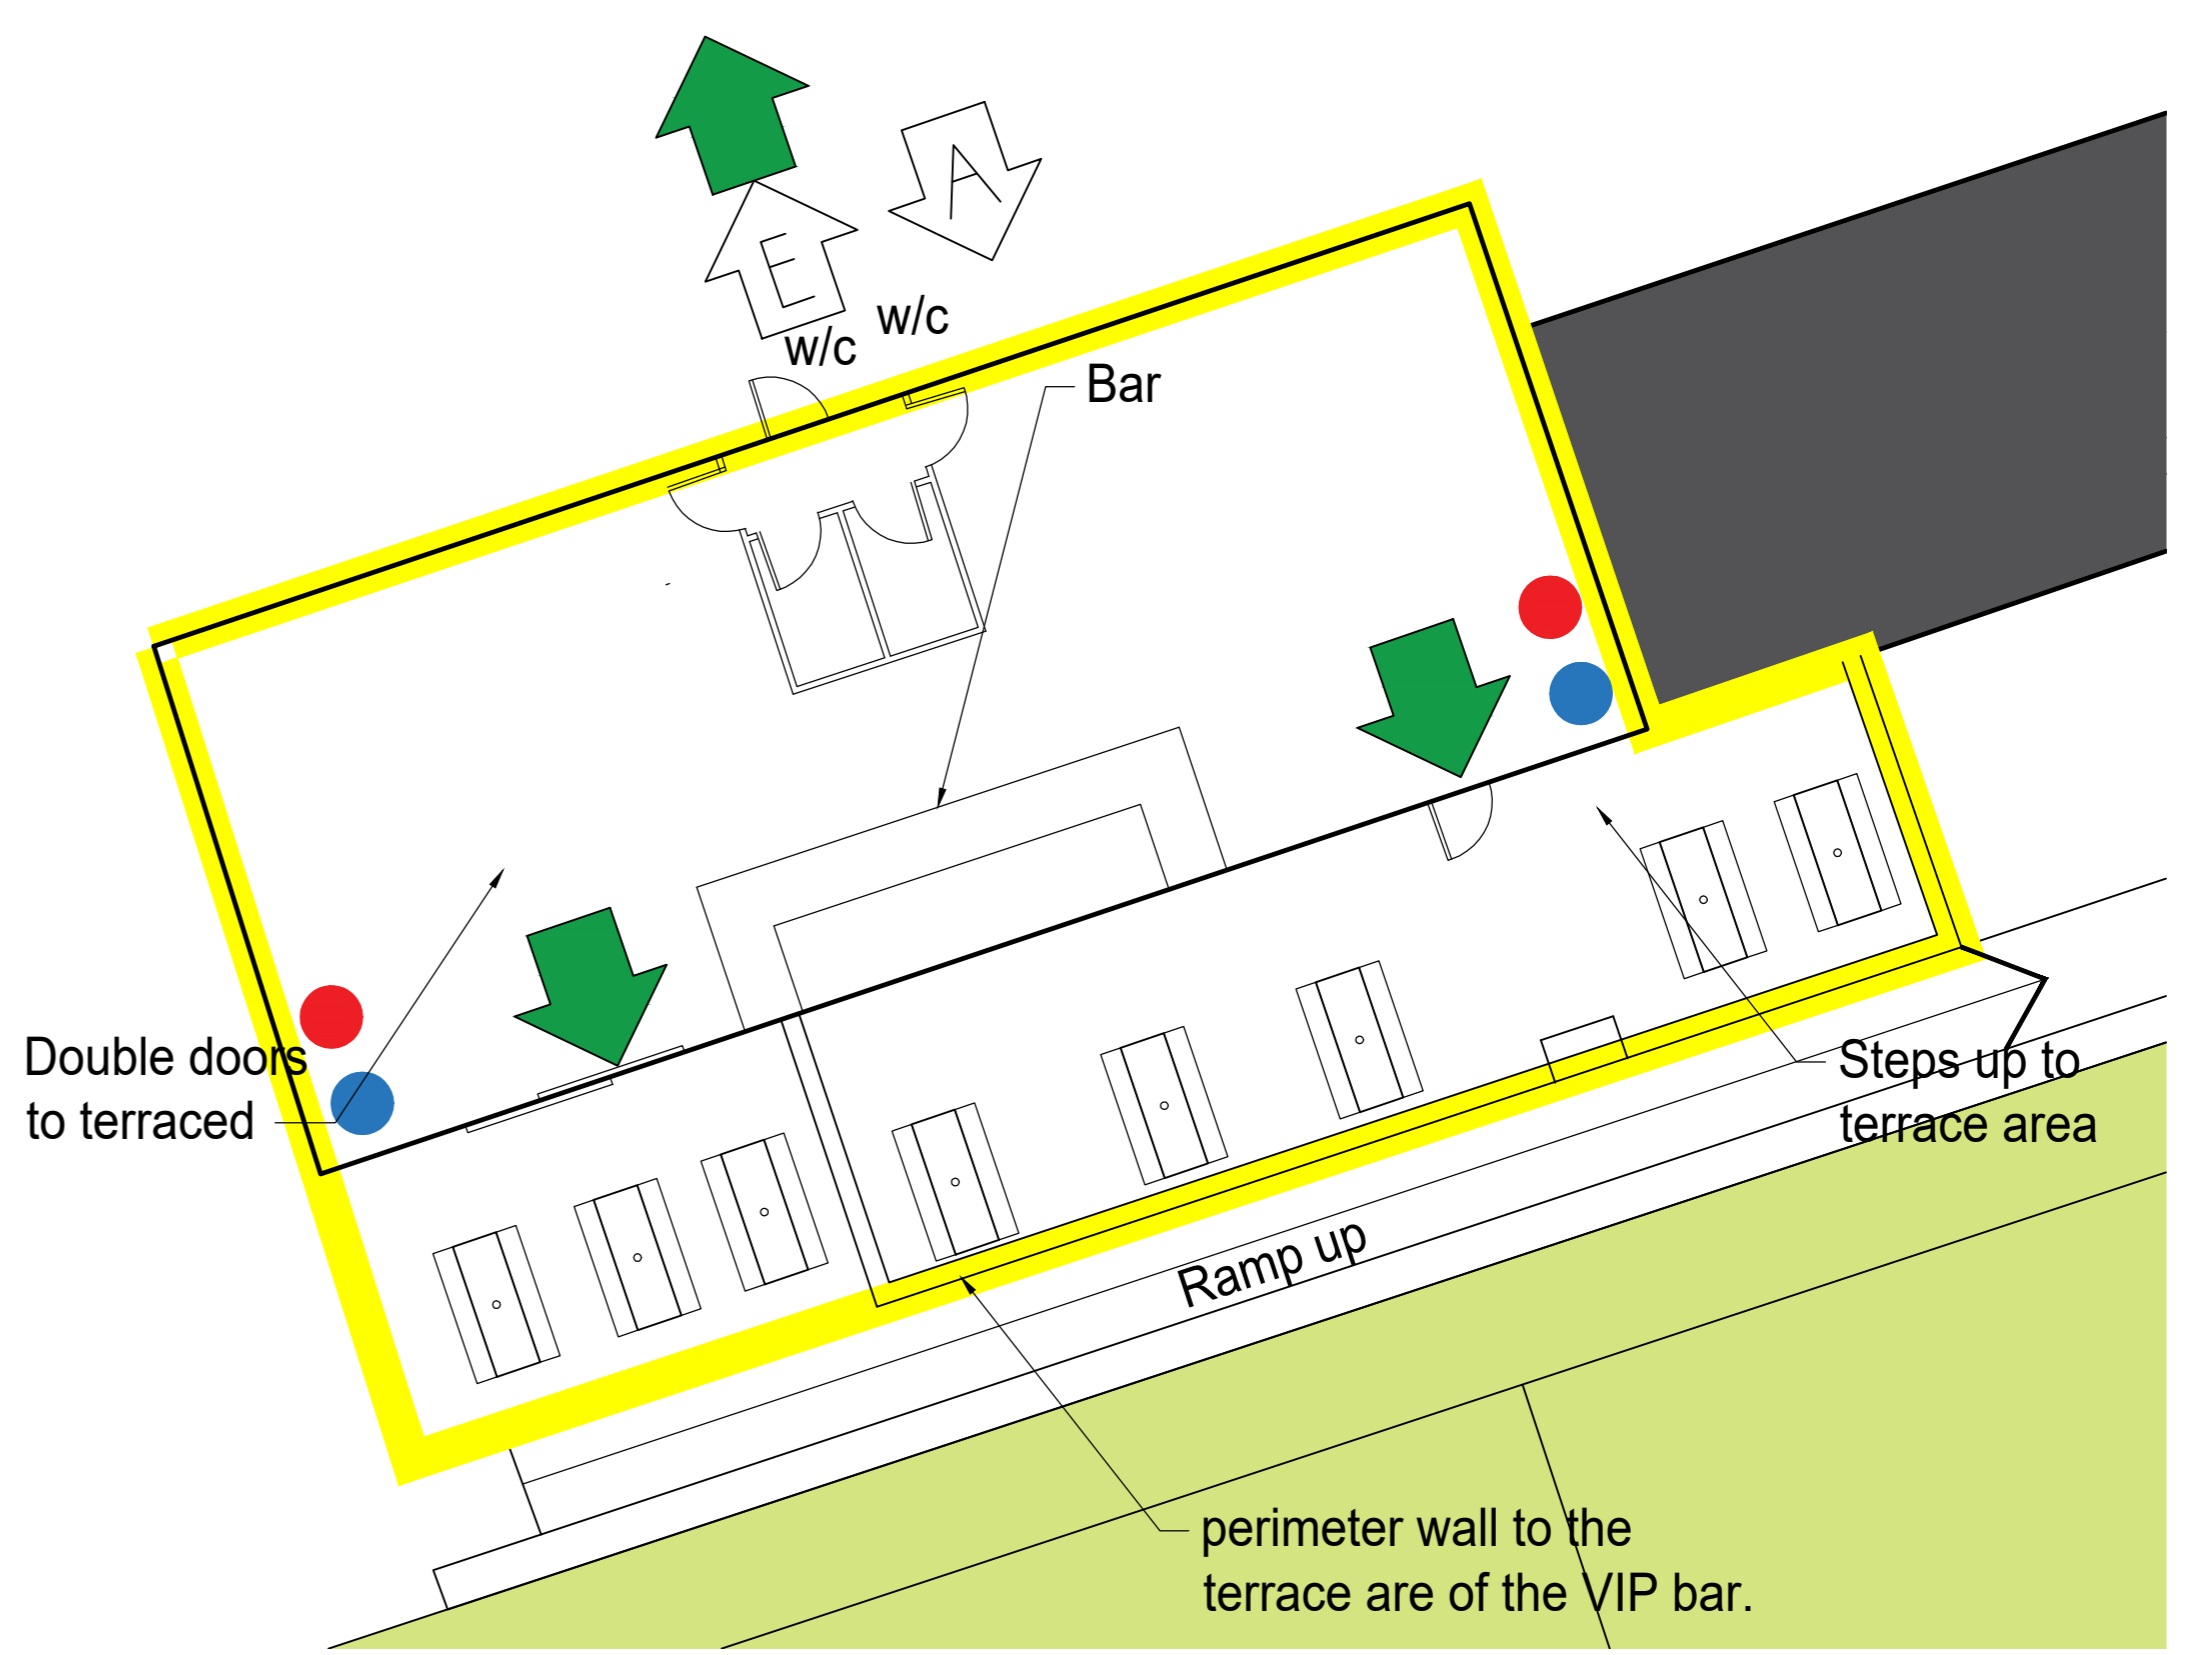

ENLARGED PLAN OF VIP BAR
SCALE: 1:100

NOTE:
This drawing has been produce to satisfy the requirements set out in the act and the Licensing Act 2003 (Premises licences and club premises certificates) Regulations 2005, SI 2005/42

Vestacare Stadium
White Bank Rd
Oldham, OL8 3JH

DRAWING TITLE:-
LICENSING PLAN

DRAWING NUMBER:-
JND-001

DRAWING SCALE:- 1:250 & 1:100

DRAWN BY:- Jonathon Nolan

DRAWING STATUS:-
LICENSE APPLICATION

REVISION
E