


Boroughwide Housing Sites



Drawn by:	JR
Division:	
Drawing no:	To scale at A3
Date: 01:03:22	Scale: 1:62000

Oldham Council
 Civic Centre
 Level 3
 West Street
 Oldham
 OL1 1UH

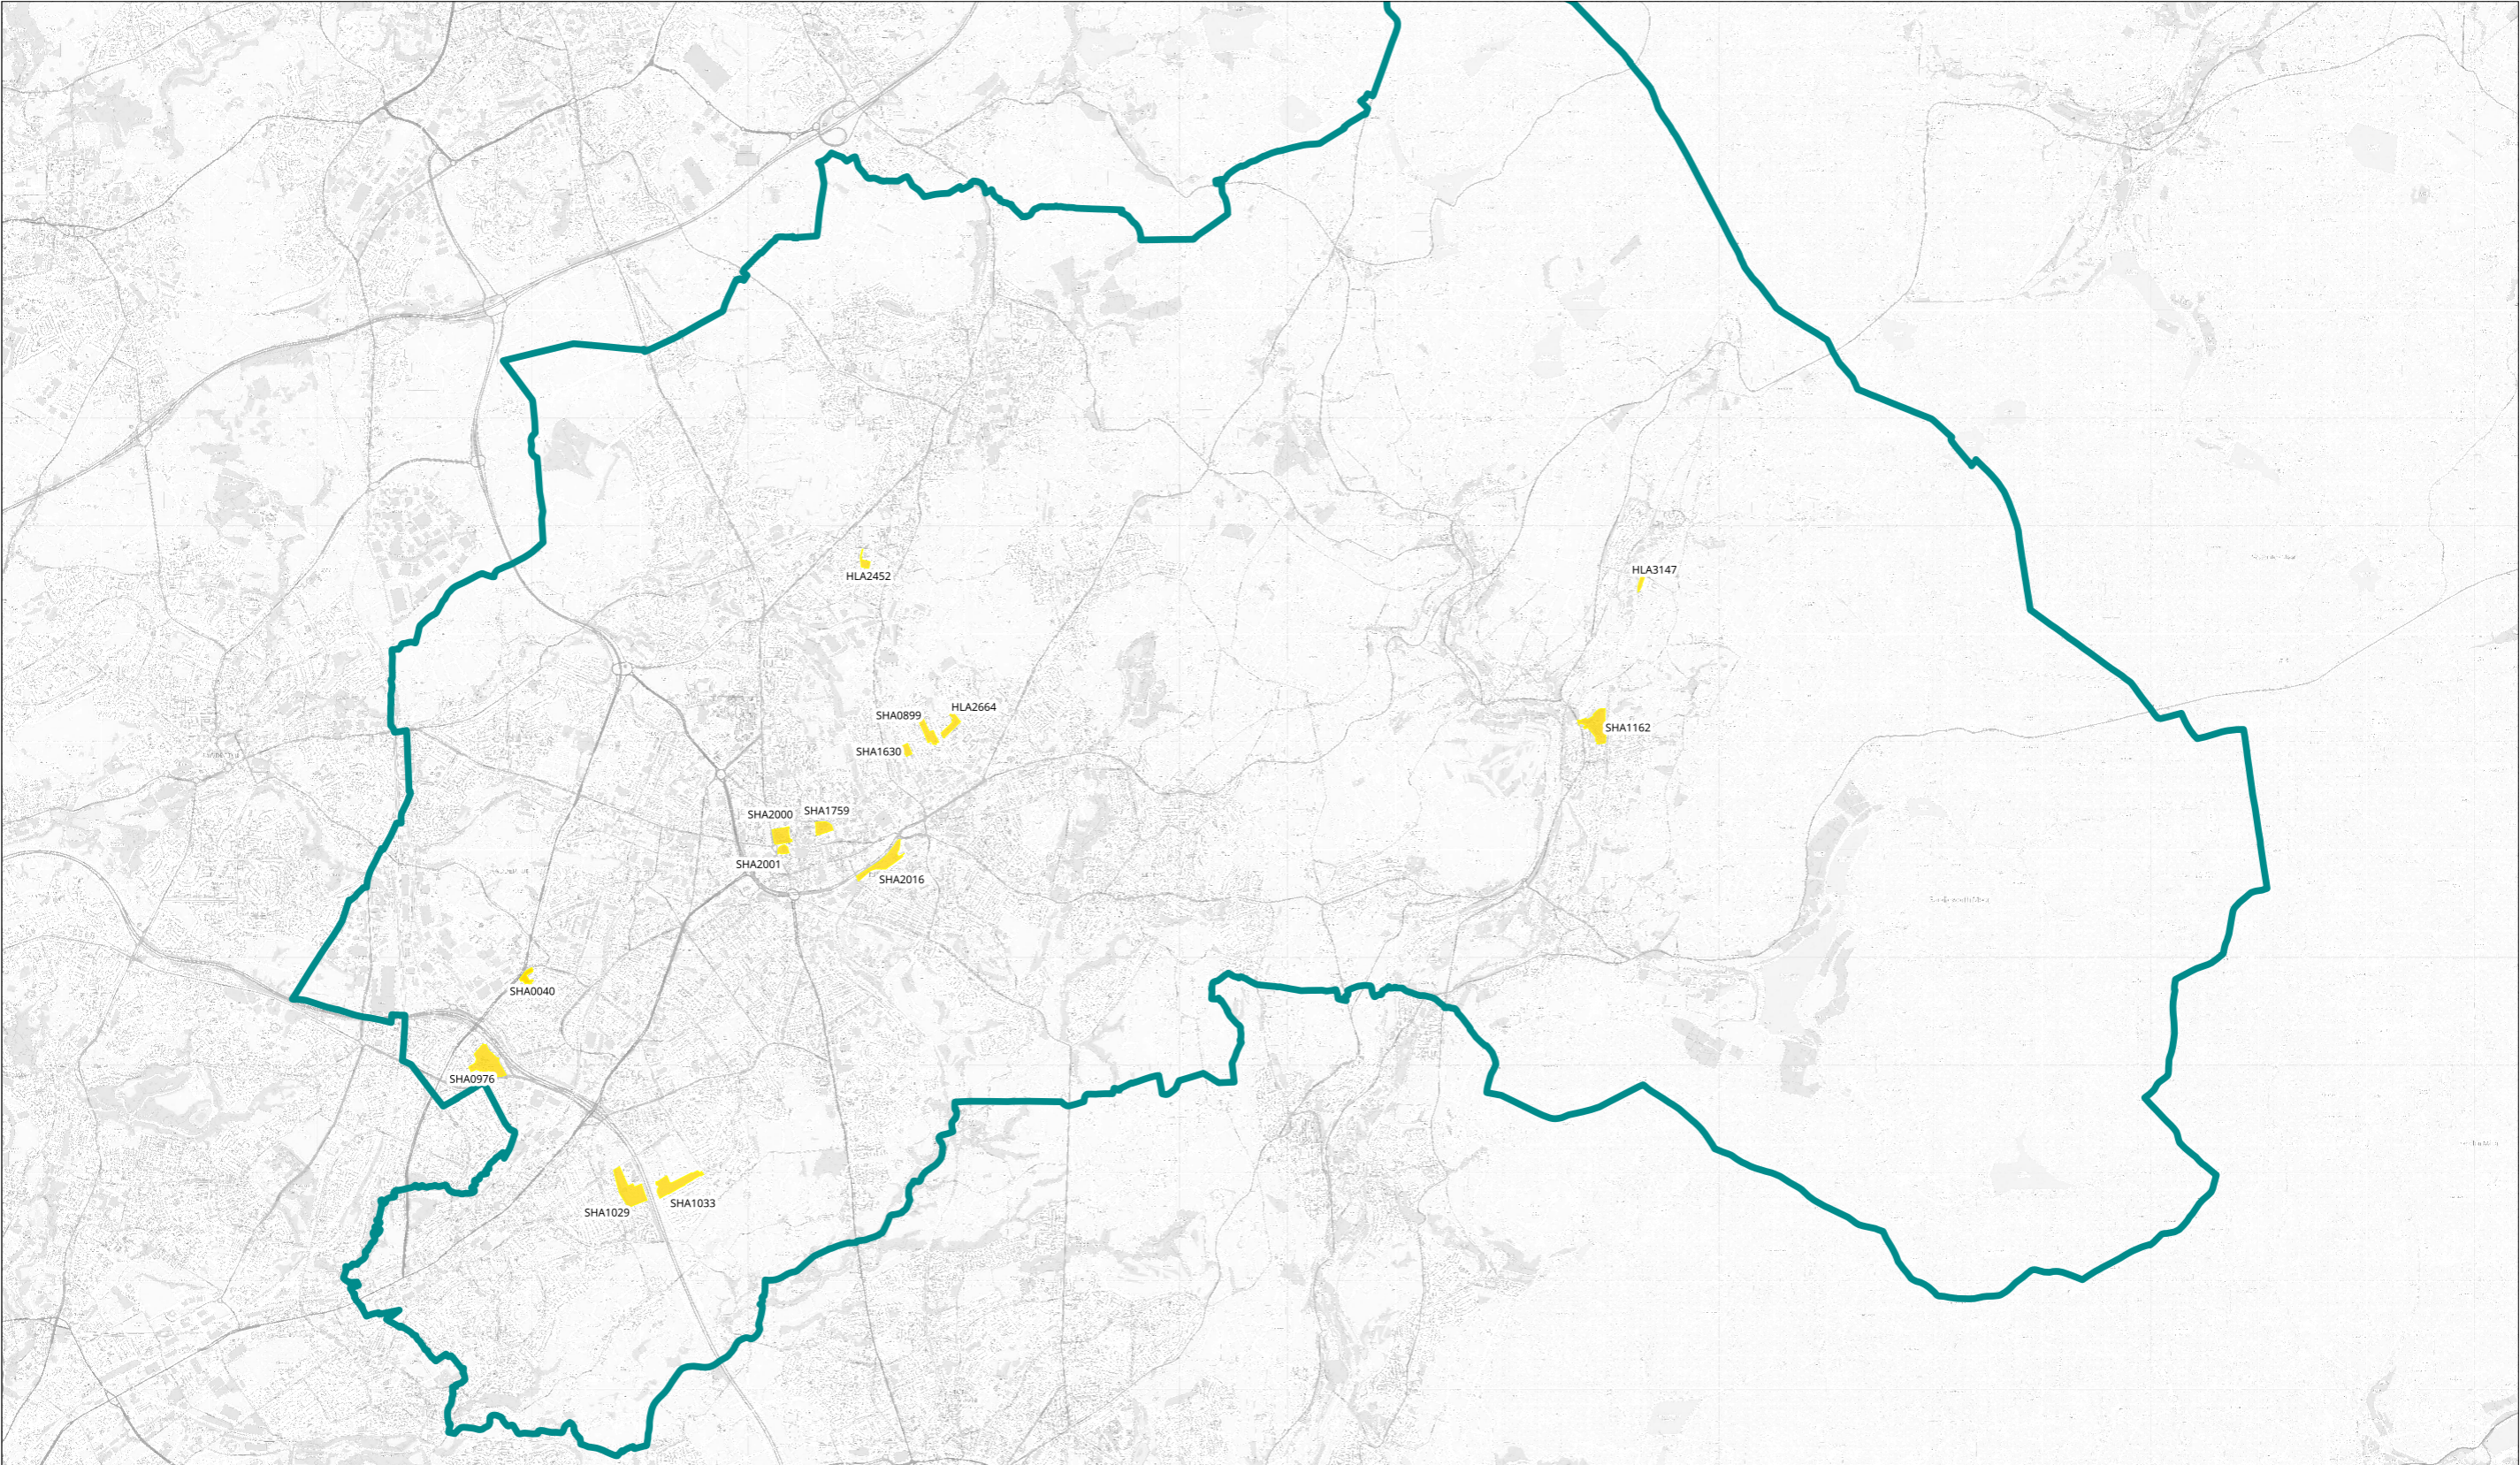

© Crown copyright and database rights [2021] Ordnance Survey licence 0100019668