


LEGEND	Smoke Detector 	Camera 	Fire Exit 	Fire Ext. Water 	Monitor 	Licensable Area 
--------	--------------------------------------------------------------------------------------------------	------------------------------------------------------------------------------------------	----------------------------------------------------------------------------------------------	---	---------------------------------------------------------------------------------------------	---

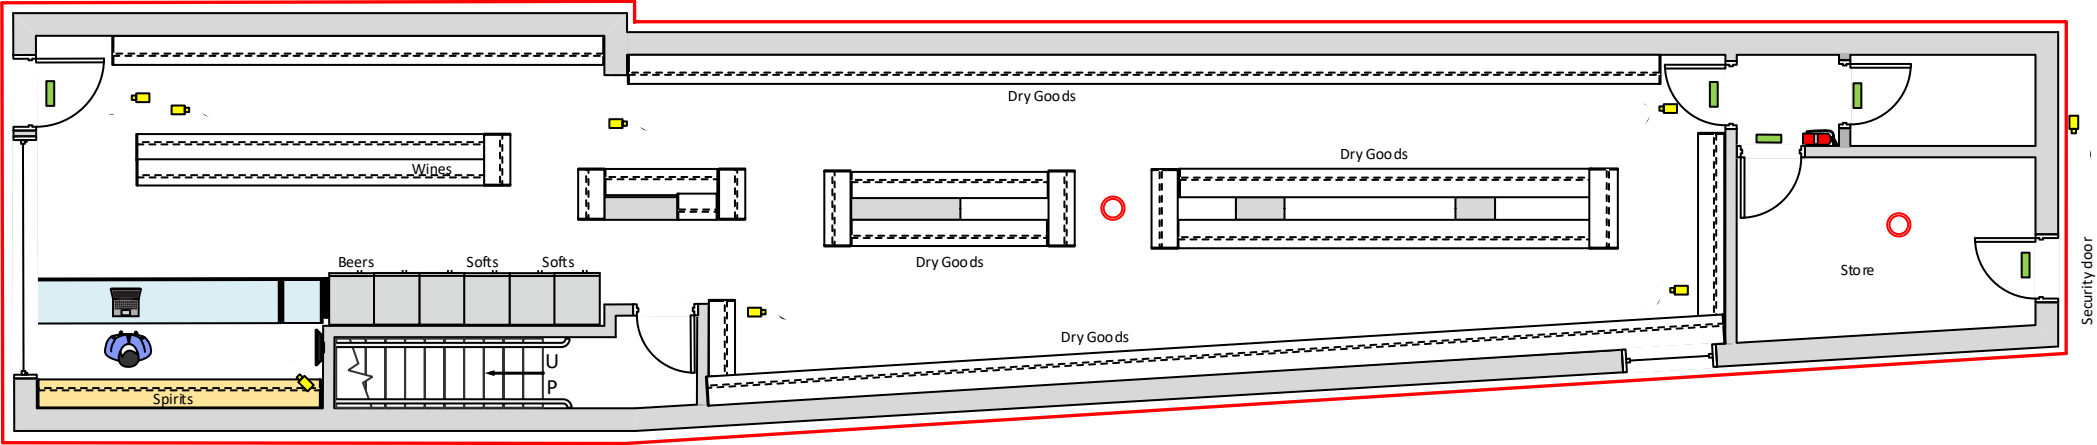

Drawing Purpose	PREMISES LICENCE APPLICATION	Name of Premises	Go Local Extra	Premises Address	105 Vulcan Street Oldham Gtr Manchester OL1 4LQ	SCALE	1-100
Drawing Details	<p>The purpose of this drawing is for the submission of a Premises Licence Application.</p> <p>All Measurements have been drawn in millimeters.</p> <p>This drawing is not be used for the intention of any building, shop fitting or construction purposes.</p>						