


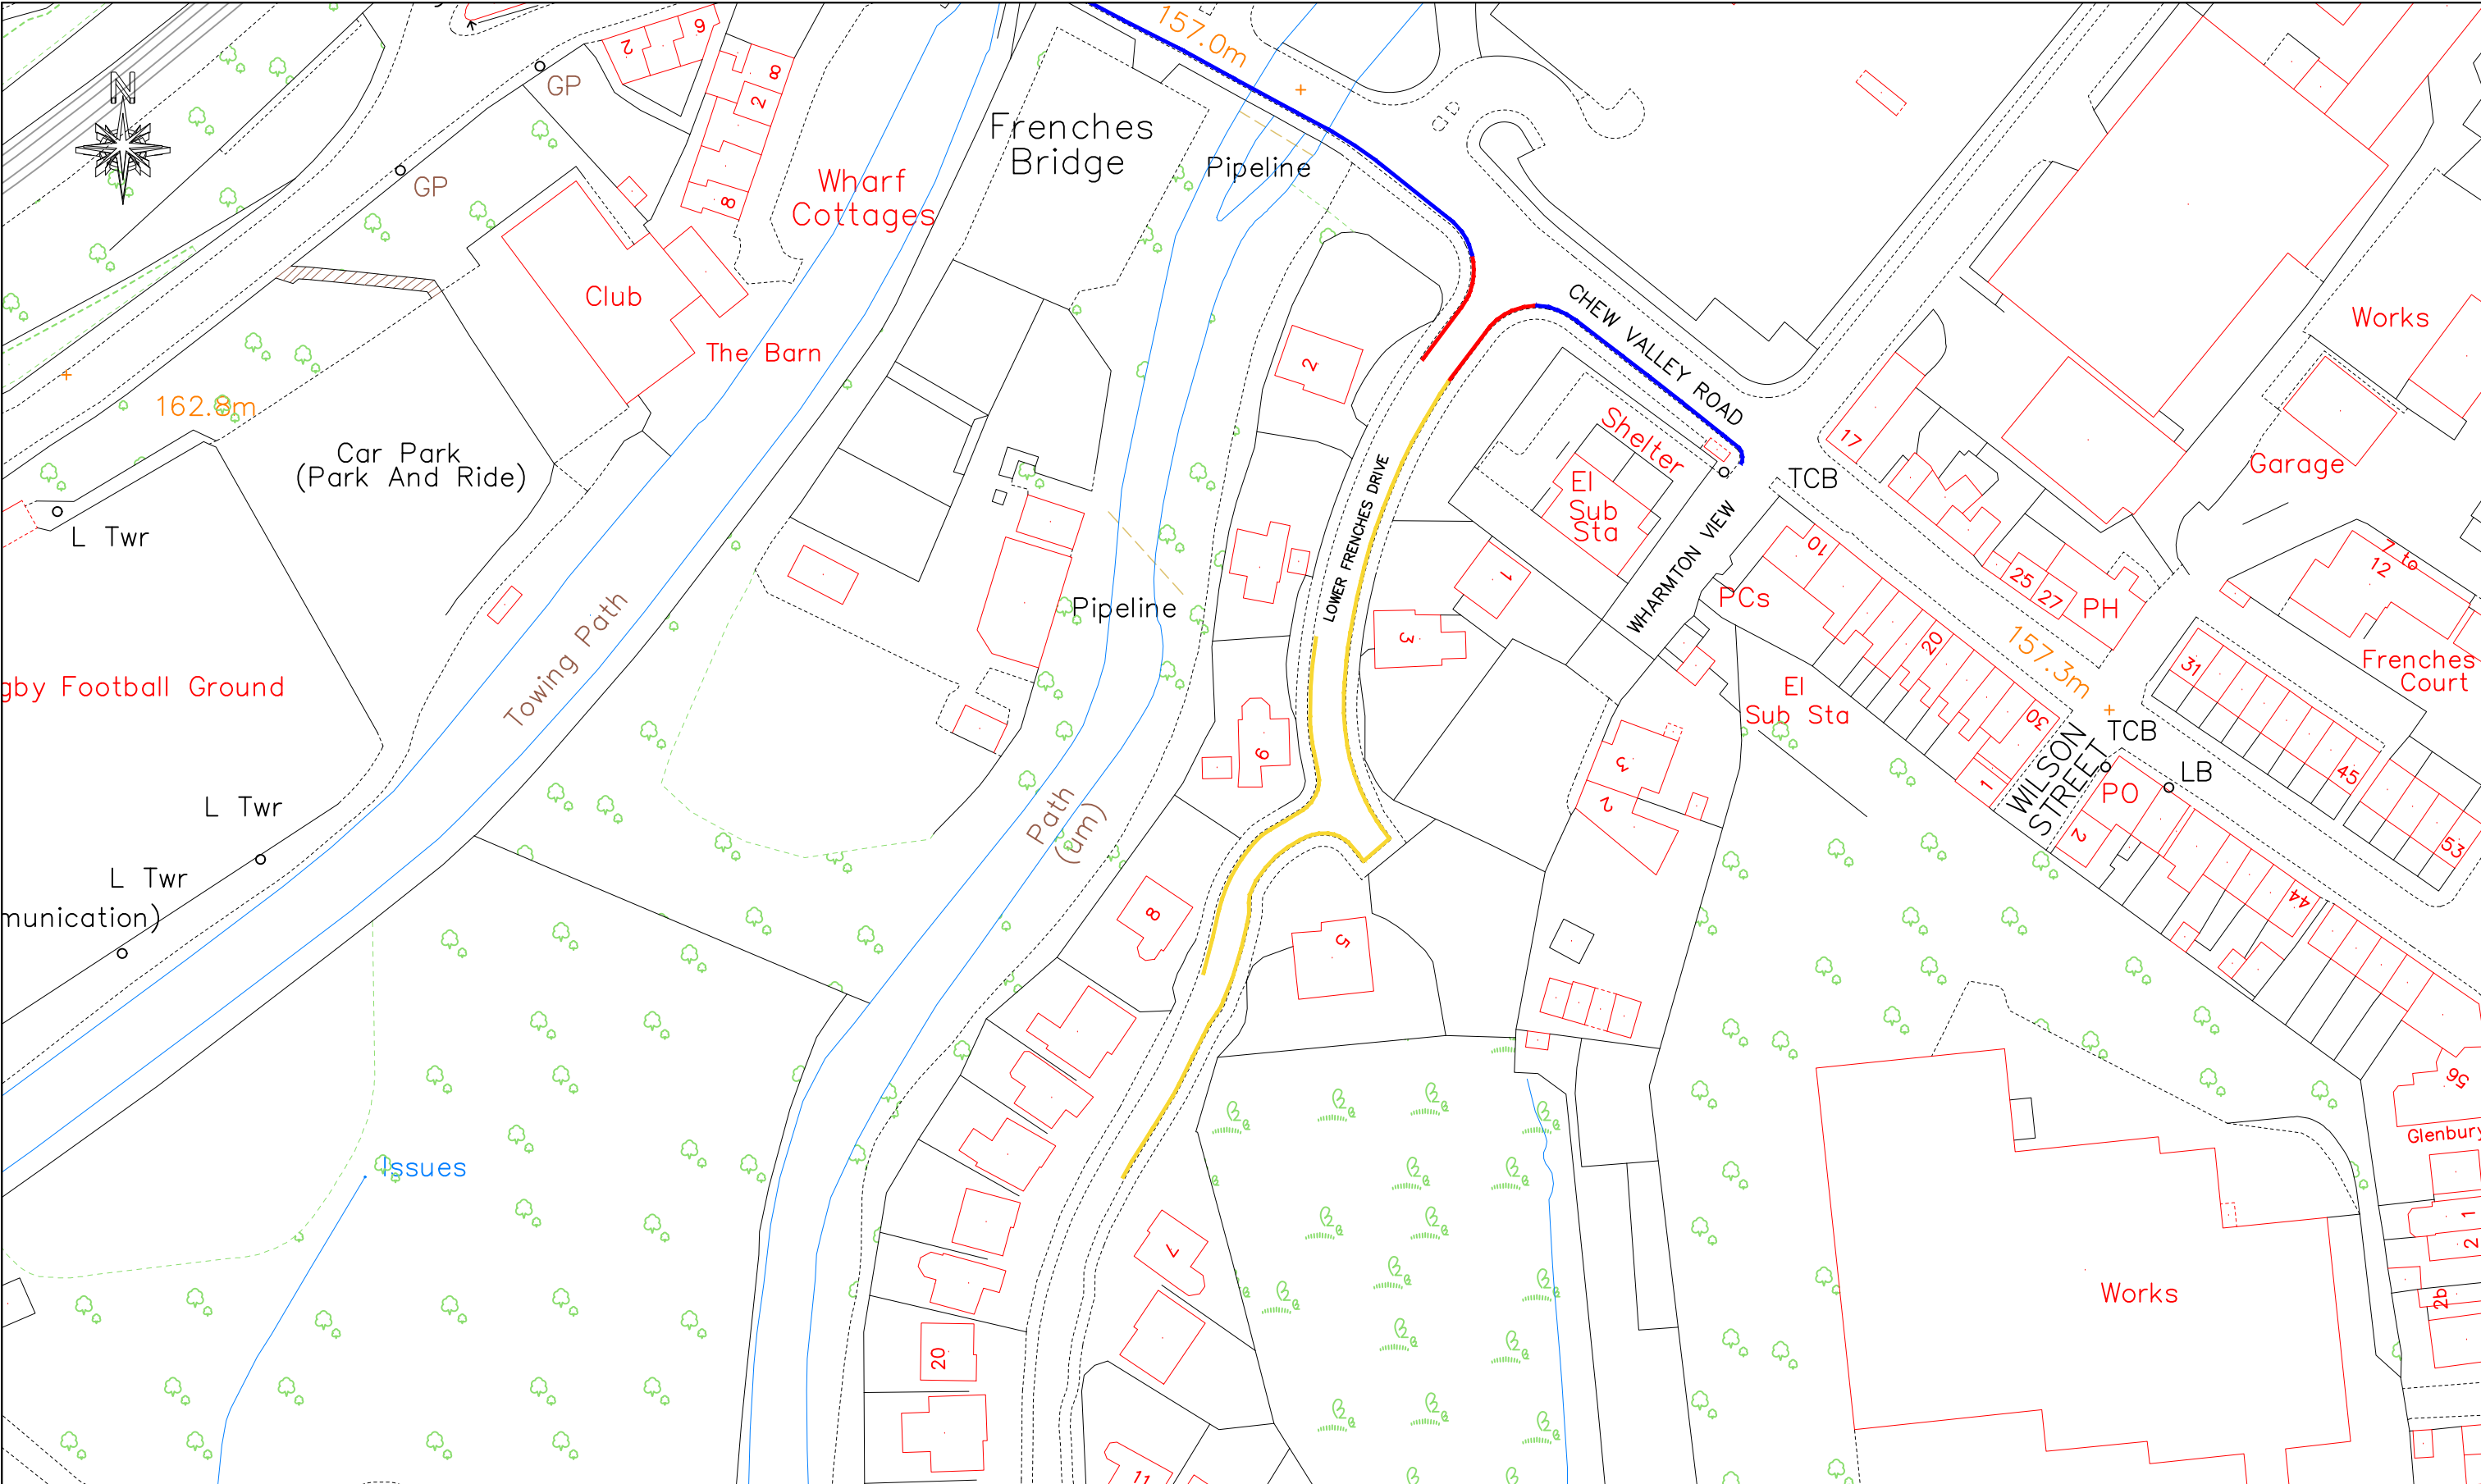

ORDNANCE SURVEY LICENCE INFORMATION:
© Crown copyright and database rights 2020 Ordnance Survey licence 0100019668

KEY

Existing No Waiting At Any Time

Proposed No Waiting At Any Time

Proposed No Waiting Monday to Friday, 9am - 1pm

Rev	Revision details	By	Chk	App	Date



Oldham
Council

HIGHWAYS & ENGINEERING
Henshaw House, Cheapside, Oldham OL1 1NY

Client	OMBC		
Project	TM3-1150		
Drawn by	AC	Date	Purpose of issue
Checked by	SR	Date	Scale at A3 size
Approved by	AS	Date	1:1000

Title	
Proposed Traffic Regulation Order Lower Frenches Drive, Greenfield	
Drawing No.	Rev.
47/A3/1738/1	