


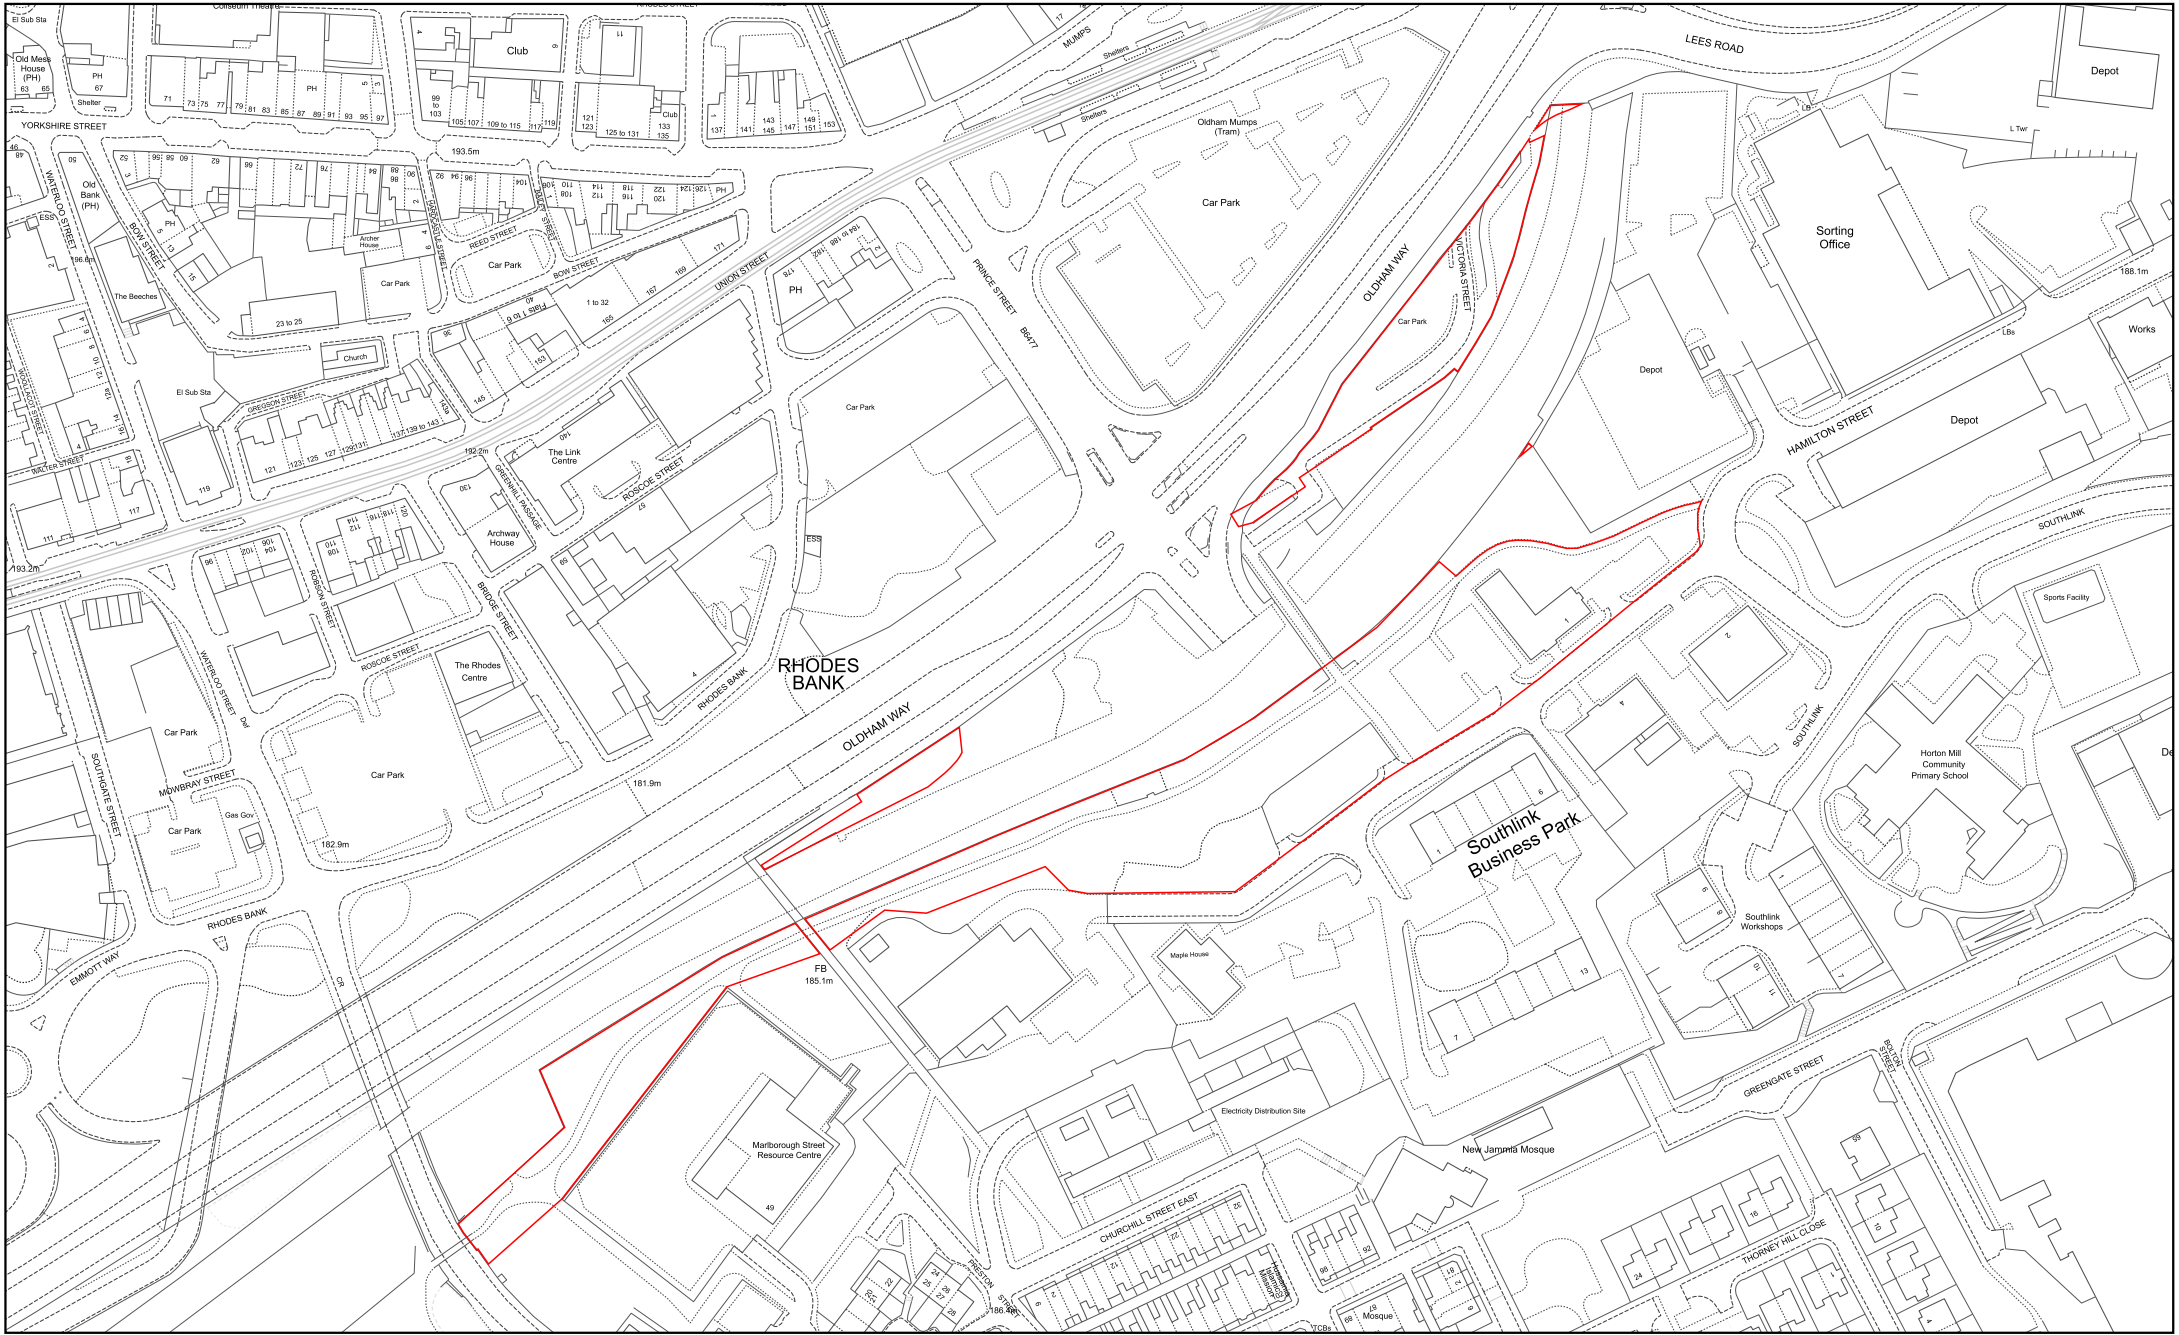

Title:	
Drawn By:	QA
Date:	14/07/2026
Drawing No.	

Oldham Council
Spindles Shopping Centre
West Street
Oldham
OL1 1LF

1:2,500

