

Planning Committee Meeting

Date 13th May 2020


Proposed residential development comprising 8no. 2 bed houses, 17no. 3 bed houses, 2no. 4 bed houses, 6no. 2 bed apartments and 6no. 1 bed apartments.


Former abattoir, Edge Lane Street, Royton, OL2 6DS

Application No. **PA/344149/19**



Location Plan

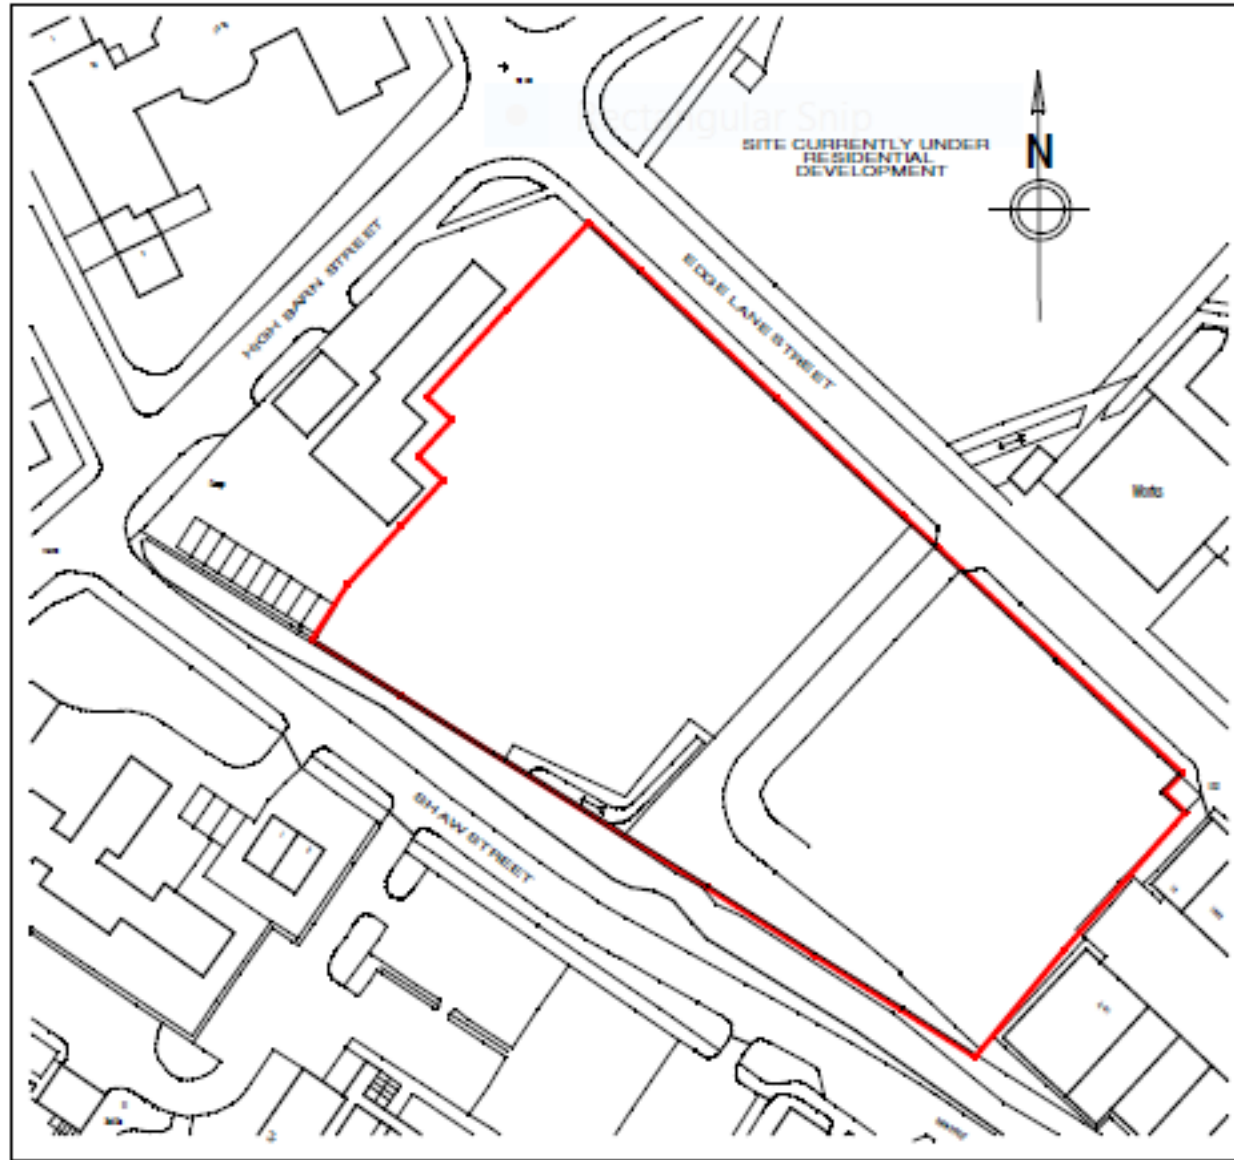

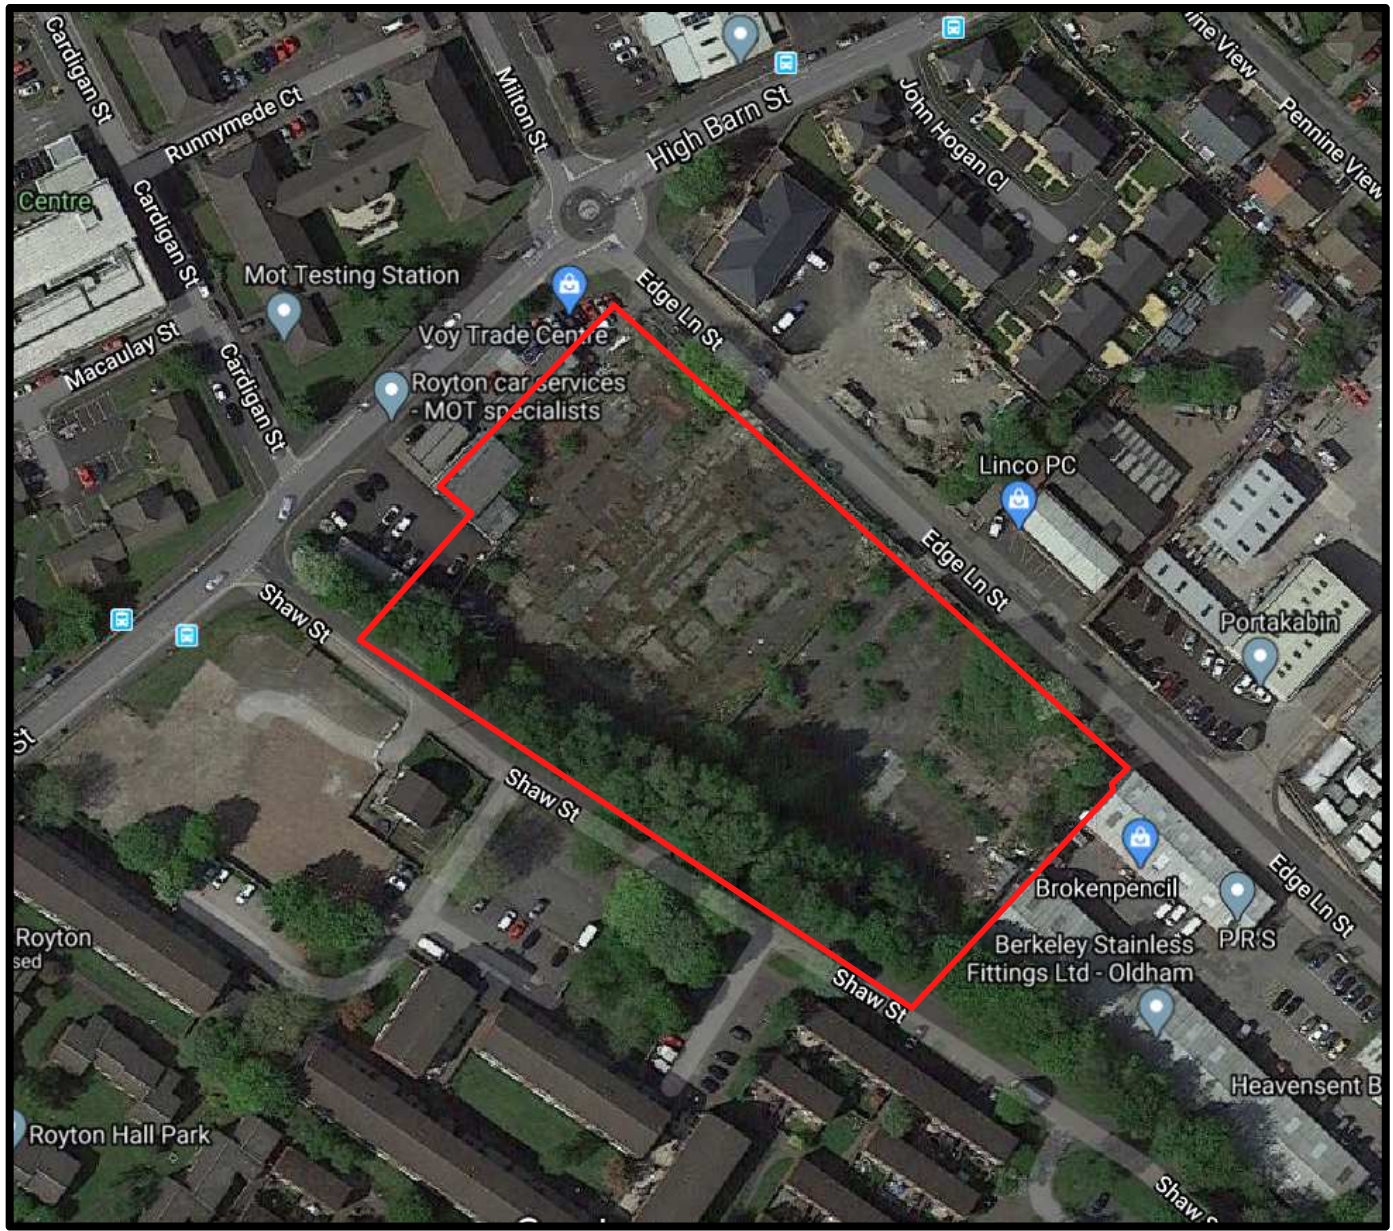

View along Edge Lane Street (site to left)



View from Shaw Street showing adjacent trees



View across vacant site looking south-east





South-eastern edge of site




North-western edge alongside car sales premises.

Proposed site layout.

PROPOSED RESIDENTIAL DEVELOPMENT AT EDGE LANE STREET, ROYTON, OLDHAM

Schedule of Accommodation

TYPE A/A1 -	2 Bedroom 3 Person House	70.0 Sq.Metres	8	CAR PARKING	
TYPE B -	2 Bedroom 3 Person Flat	61.0 Sq.Metres	6	1 Bed Flat 100%	
TYPE C -	1 bedroom 2 Person Flat	50.0 Sq.Metres	6	2 Bed Flat 100%	
TYPE D/D1 -	3 Bed 4 Person House	84.0 Sq.Metres	17	2 bed House 100% / 200%	
TYPE E -	4 Bed 6 Person House	106.0 Sq.Metres	2	3 bed House 200%	
TOTAL				39No	4 bed House 200%

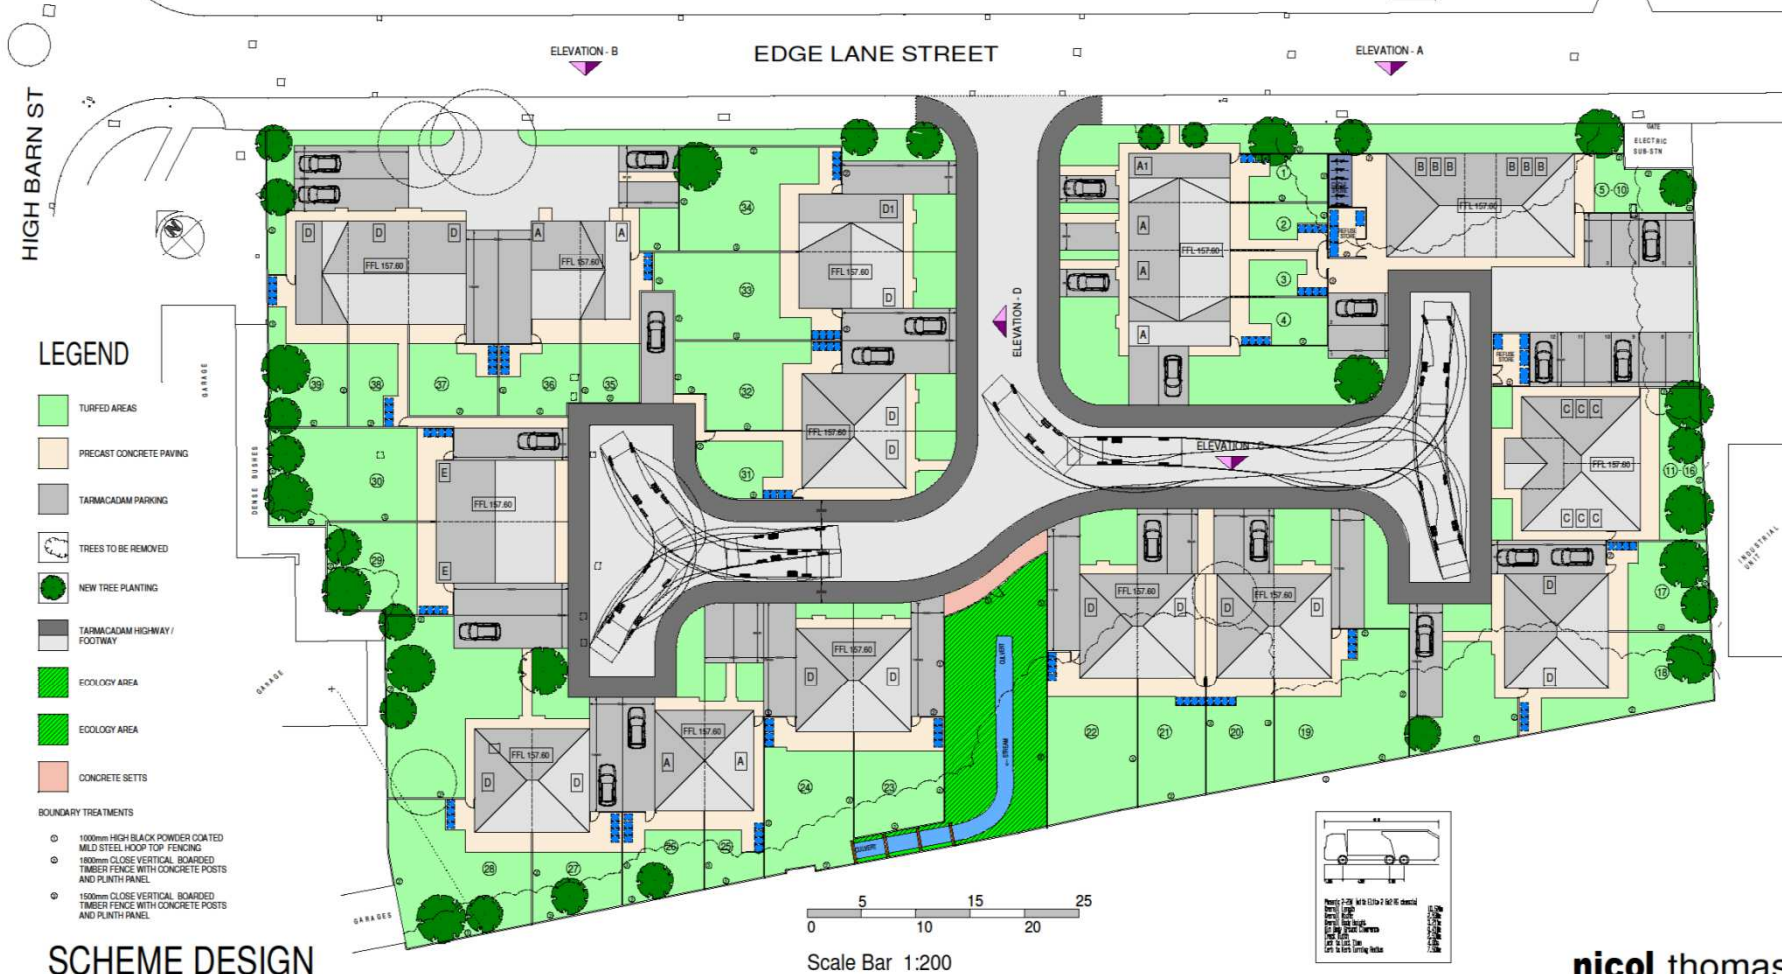



LEGEND

- TURFED AREAS
 - PRECAST CONCRETE PAVING
 - TARMACADAM PARKING
 - TREES TO BE REMOVED
 - NEW TREE PLANTING
 - TARMACADAM HIGHWAY / FOOTWAY
 - ECOLOGY AREA
 - ECOLOGY AREA
 - CONCRETE SETTS
- BOUNDARY TREATMENTS**
- 1000mm HIGH BLACK POWDER COATED MILD STEEL HOOP TOP FENCING
 - 1800mm CLOSE VERTICAL BOARDED TIMBER FENCE WITH CONCRETE POSTS AND PLINTH PANEL
 - 1500mm CLOSE VERTICAL BOARDED TIMBER FENCE WITH CONCRETE POSTS AND PLINTH PANEL

SCHEME DESIGN

Rev	Date	Description
A	18.12.19	HIGHWAY AMENDMENTS
B	28.01.20	FURNISHED FLOOR LEVELS ADDED
C	29.01.20	TURNING HEAD AMENDMENTS


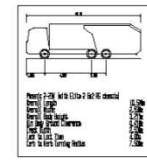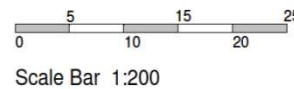

nicol thomas


Client:	WIGGETT CONSTRUCTION
Job:	EDGE LANE STREET, ROYTON, OLDHAM
Drawing title:	PROPOSED SITE LAYOUT
Drawing Number:	M20688.PL.001
Scale:	1:200 (GR. A1)
Date:	18.03.19
Drawn by / checked by:	ST

Proposed elevations.


PROPOSED RESIDENTIAL DEVELOPMENT AT
EDGE LANE STREET, ROYTON,
OLDHAM




PROPOSED FRONT ELEVATION
PLOTS 1-4

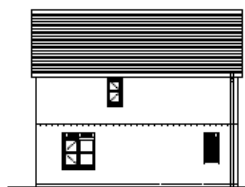

PROPOSED GABLE ELEVATION
PLOT - 1

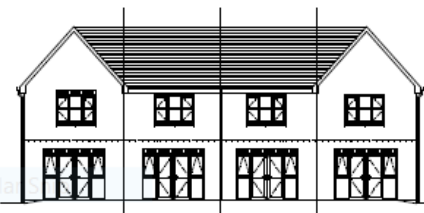

PROPOSED REAR ELEVATION
PLOTS 4-1

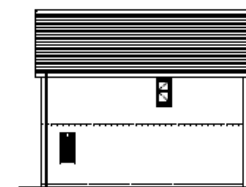


PROPOSED GABLE ELEVATION
PLOT - 4




PROPOSED FRONT ELEVATION
PLOTS 5-10



PROPOSED REAR ELEVATION
PLOTS 5-10

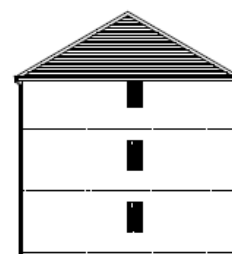

PROPOSED GABLE ELEVATION
PLOTS 5, 7 & 9

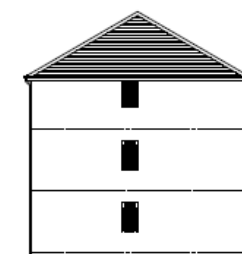


PROPOSED GABLE ELEVATION
PLOTS 8, 9 & 10




PROPOSED FRONT ELEVATION
PLOTS 11-18



PROPOSED REAR ELEVATION
PLOTS 11-18

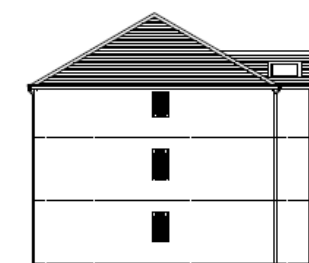

PROPOSED GABLE ELEVATION
PLOTS 11, 13 & 15

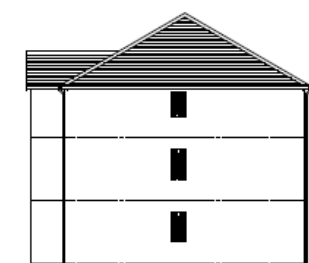


PROPOSED
GABLE
ELEVATION
PLOTS
12, 14 & 18



PROPOSED FRONT ELEVATION
PLOTS 33 & 34



PROPOSED REAR ELEVATION
PLOTS 34 & 33

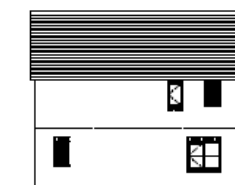


PROPOSED GABLE ELEVATION
PLOT 34

ELEVATIONS - Sheet 1 of 2

Rev	Description

nicol thomas architectural services ltd


 

PROPOSED GABLE
ELEVATION
PLOT 33

nicol thomas


WIGGETT CONSTRUCTION	
EDGE LANE STREET, ROYTON, OLDHAM	
PROPOSED ELEVATIONS - SHEET 1	
Drawing Number	M202301.PL-004
Scale	1:100 @ A1
Date	01.10.19
Drawn by	

Proposed elevations


PROPOSED RESIDENTIAL DEVELOPMENT AT
EDGE LANE STREET, ROYTON,
OLDHAM




PROPOSED FRONT ELEVATION
PLOTS 17 & 19 / 19 & 20 / 21 & 22 /
23 & 24 / 27 & 29 / 31 & 32

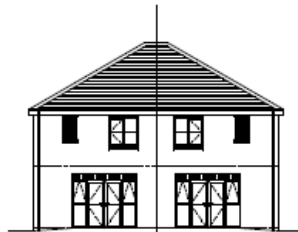

PROPOSED REAR ELEVATION
PLOTS 18 & 17 / 20 & 19 / 22 & 21 /
24 & 23 / 26 & 27 / 32 & 31

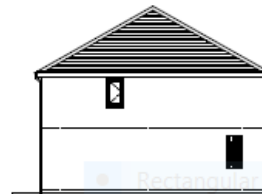


PROPOSED GABLE ELEVATION
PLOTS 17 / 19 / 21 / 23 / 27 / 31

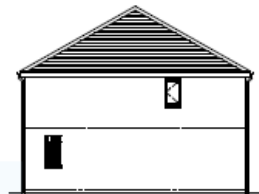

PROPOSED GABLE ELEVATION
PLOTS 18 / 20 / 22 / 24 / 26 / 32




PROPOSED FRONT ELEVATION
PLOTS 25 & 26

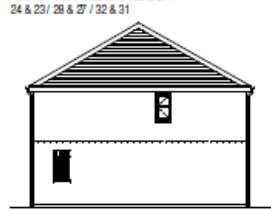

PROPOSED GABLE ELEVATION
PLOT - 26



PROPOSED REAR ELEVATION
PLOTS 28 & 25

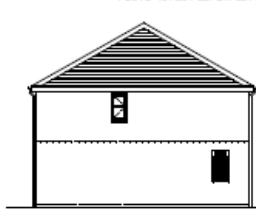


PROPOSED GABLE ELEVATION
PLOT - 25




FRONT ELEVATION
PLOTS 29 & 30



REAR ELEVATION
PLOTS 30 & 29

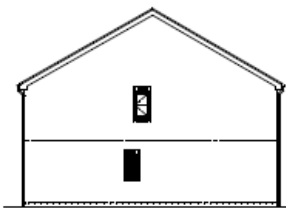

GABLE ELEVATION
PLOT - 29

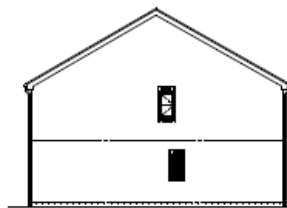


GABLE ELEVATION
PLOT - 30




PROPOSED FRONT ELEVATION
PLOTS 35 & 36




PROPOSED REAR ELEVATION
PLOTS 36 & 35

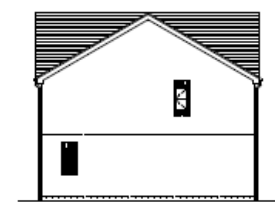

PROPOSED GABLE ELEVATION
PLOT - 36

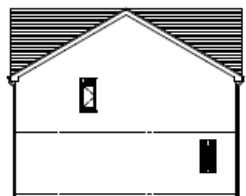

PROPOSED GABLE ELEVATION
PLOT 37

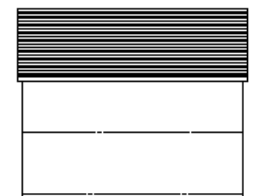


PROPOSED GABLE ELEVATION
PLOT 39



PROPOSED REAR ELEVATION
PLOTS 38, 38 & 37




PROPOSED FRONT ELEVATION
PLOTS 37, 38 & 39

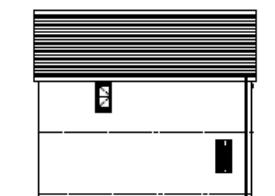

PROPOSED GABLE ELEVATION
PLOT - 35

Applicant's street scene


PROPOSED RESIDENTIAL DEVELOPMENT AT
EDGE LANE STREET, ROYTON,
OLDHAM

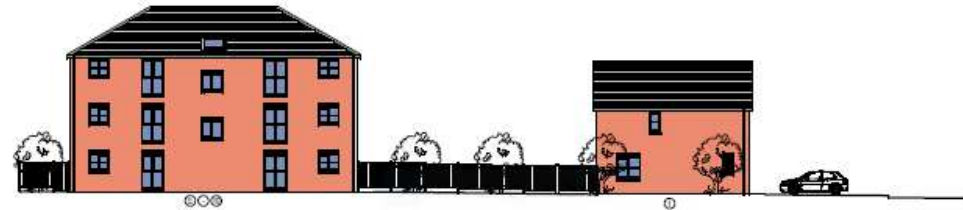

EDGE LANE STREET ELEVATION - A



EDGE LANE STREET ELEVATION - B

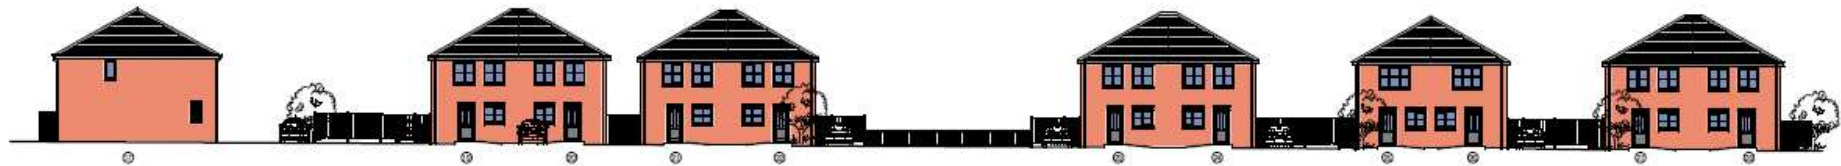

STREETSCENE ELEVATION - C




STREETSCENE ELEVATION - D

STREETSCENES


nicol thomas

Proposed Floor plans


PROPOSED RESIDENTIAL DEVELOPMENT AT EDGE LANE STREET, ROYTON, OLDHAM

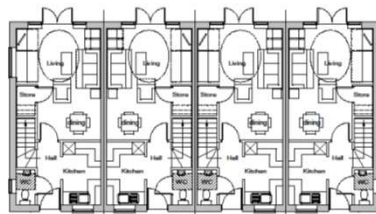


GROUND FLOOR PLAN TYPE - A1 / A
2 BEDROOM 3 PERSON HOUSE
PLOTS 1, 2, 3 & 4

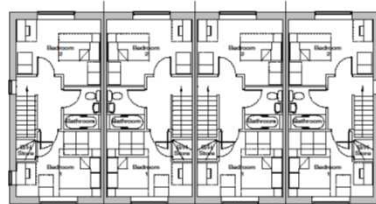


FIRST FLOOR PLAN TYPE - A1 / A
2 BEDROOM 3 PERSON HOUSE
PLOTS 1, 2, 3 & 4

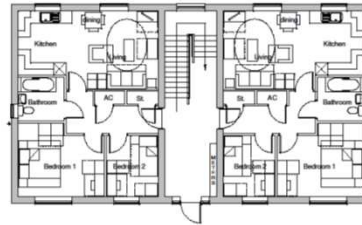


GROUND FLOOR PLAN TYPE - B
2 BEDROOM 3 PERSON FLAT
PLOTS 5 & 6

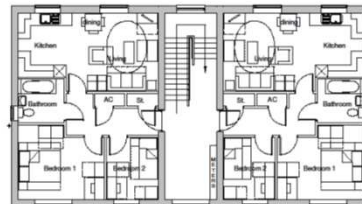


FIRST FLOOR PLAN TYPE - B
2 BEDROOM 3 PERSON FLAT
PLOTS 5 & 6

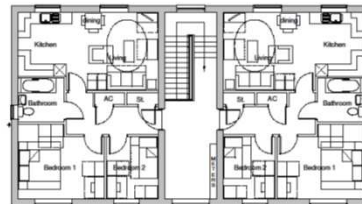


SECOND FLOOR PLAN TYPE - B
2 BEDROOM 3 PERSON FLAT
PLOTS 5 & 6

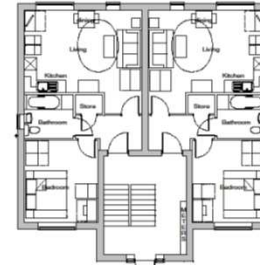

GROUND FLOOR PLAN TYPE - C
1 BEDROOM 2 PERSON FLATS
PLOTS 11 & 12

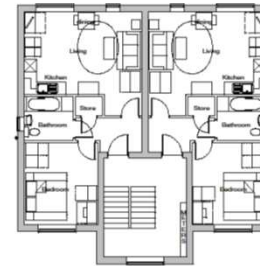


FIRST FLOOR PLAN TYPE - C
1 BEDROOM 2 PERSON FLATS
PLOTS 13 & 14

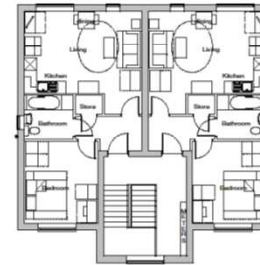

SECOND FLOOR PLAN TYPE - C
1 BEDROOM 2 PERSON FLATS
PLOTS 15 & 16



GROUND FLOOR PLAN TYPE - D
3 BEDROOM 4 PERSON HOUSE
PLOTS 17 & 18 / 19 & 20 / 21 & 22
23 & 24 / 27 & 28 / 31 & 32

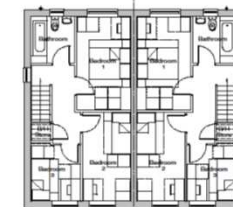

FIRST FLOOR PLAN TYPE - D
3 BEDROOM 4 PERSON HOUSE
PLOTS 17 & 18 / 19 & 20 / 21 & 22
23 & 24 / 27 & 28 / 31 & 32

PROPOSED HOUSE TYPES

No.	Date	Description

nicol thomas
architects
Registered in England and Wales, Reg No. 294846

Also at Birmingham (Registered office)
On completion of the drawings, all dimensions must be checked and
confirmed before printing production drawings for construction work.
This drawing and its design is the copyright of Nicol Thomas Ltd
and may not be reproduced in any form whatsoever without prior
written permission from Nicol Thomas Ltd.

nicol thomas


Client	WIGGETT CONSTRUCTION
Site	EDGE LANE STREET, ROYTON, OLDHAM
Drawing title	PROPOSED FLOORPLAN - S4S11
Drawing Number	
Link number	M0066_PL_002
Scale	1:100 @ A1
Date	15.10.19
Drawn by / checked by	BT

Proposed site layout.

PROPOSED RESIDENTIAL DEVELOPMENT AT EDGE LANE STREET, ROYTON, OLDHAM

Schedule of Accommodation

TYPE A/A1	- 2 Bedroom 3 Person House	70.0 Sq.Metres	8	CAR PARKING	
TYPE B	- 2 Bedroom 3 Person Flat	61.0 Sq.Metres	6	1 Bed Flat 100%	
TYPE C	- 1 bedroom 2 Person Flat	50.0 Sq.Metres	6	2 Bed Flat 100%	
TYPE D/D1	- 3 Bed 4 Person House	84.0 Sq.Metres	17	2 bed House 100% / 200%	
TYPE E	- 4 Bed 6 Person House	106.0 Sq.Metres	2	3 bed House 200%	
TOTAL				39No	4 bed House 200%

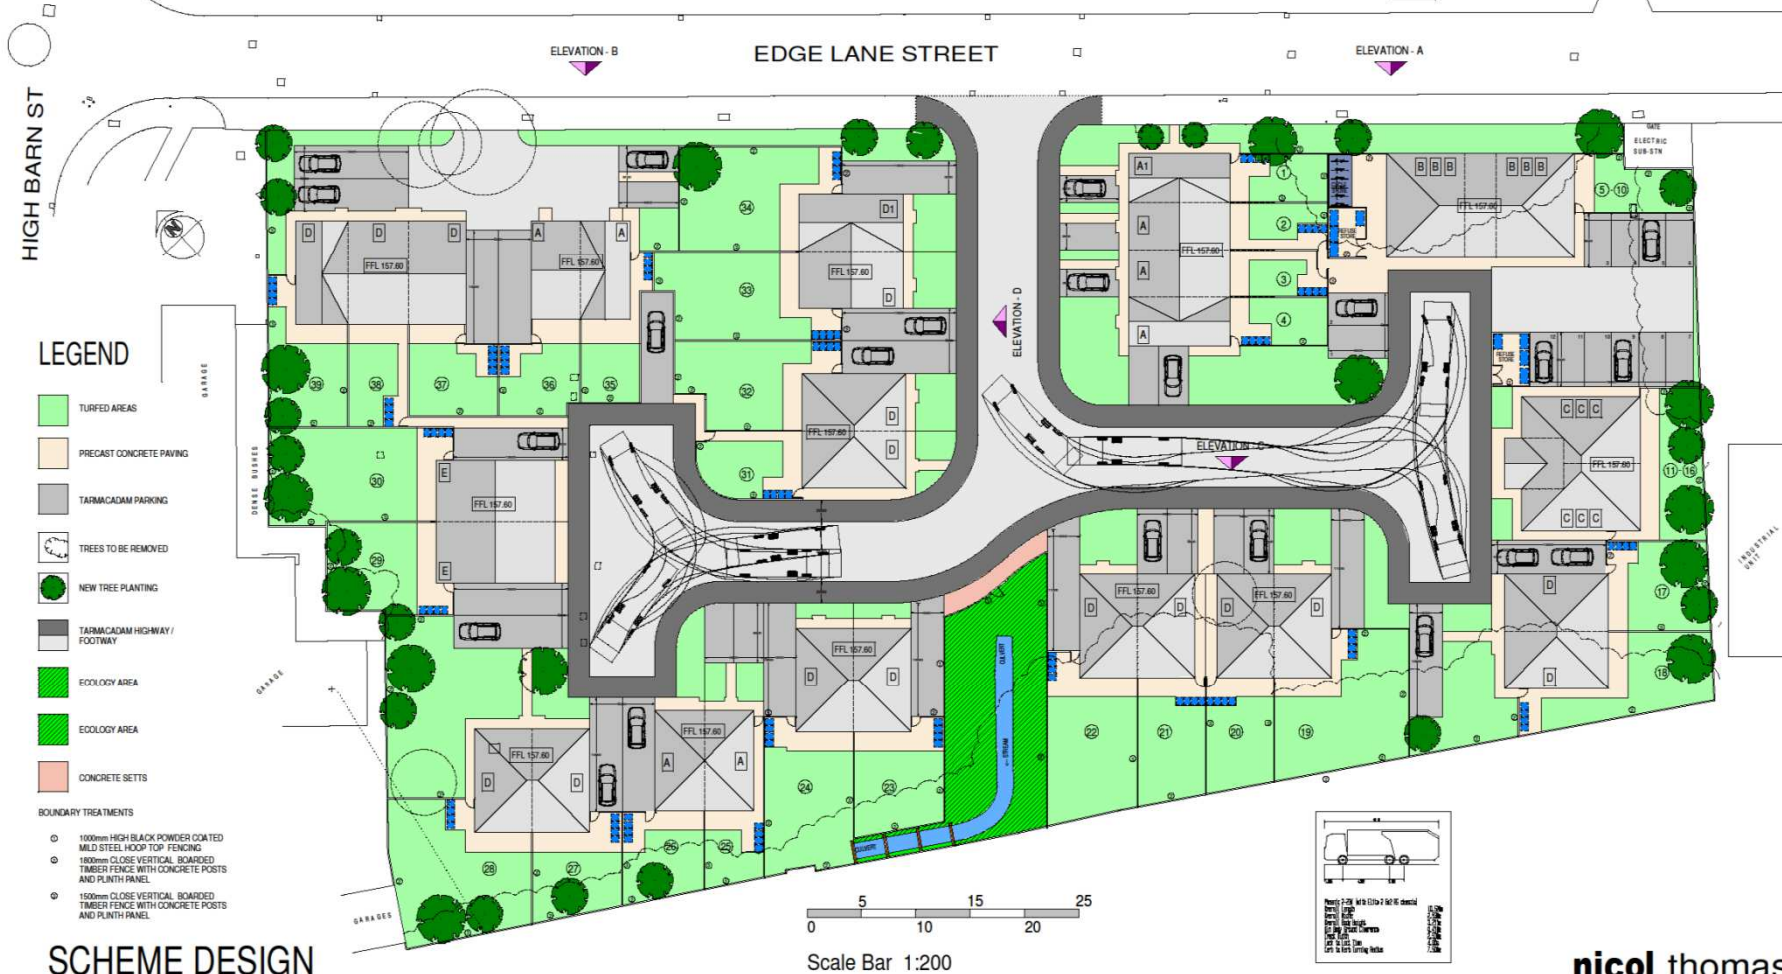

LEGEND

- TURFED AREAS
- PRECAST CONCRETE PAVING
- TARMACADAM PARKING
- TREES TO BE REMOVED
- NEW TREE PLANTING
- TARMACADAM HIGHWAY / FOOTWAY
- ECOLOGY AREA
- ECOLOGY AREA
- CONCRETE SETTS

BOUNDARY TREATMENTS



- 1000mm HIGH BLACK POWDER COATED MILD STEEL HOOP TOP FENCING
- 1800mm CLOSE VERTICAL BOARDED TIMBER FENCE WITH CONCRETE POSTS AND PLINTH PANEL
- 1500mm CLOSE VERTICAL BOARDED TIMBER FENCE WITH CONCRETE POSTS AND PLINTH PANEL

SCHEME DESIGN

Rev	Date	Description
A	18.12.19	HIGHWAY AMENDMENTS
B	29.01.20	FURNISHED FLOOR LEVELS ADDED
C	29.01.20	TURNING HEAD AMENDMENTS


Do not scale from this drawing. All dimensions must be checked and verified before proceeding with construction or other works.
This drawing shall be subject to the copyright of Nicol Thomas Ltd and may not be reproduced or used in any form without the written consent of Nicol Thomas Ltd.

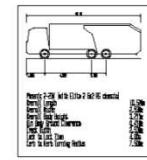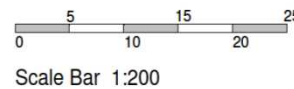

nicol thomas

Client:	WIGGETT CONSTRUCTION
Job:	EDGE LANE STREET, ROYTON, OLDHAM
Drawing title:	PROPOSED SITE LAYOUT
Drawing Number:	M20688-PL-001
Scale:	1:200 (GR. A1)
Date:	18.03.19
Drawn by / checked by:	ST