


DO NOT SCALE OFF THIS DRAWING
 GENERAL NOTES:
 1: THIS DRAWING TO READ IN CONJUNCTION WITH ALL RELEVANT STRUCTURAL AND ARCHITECTURAL DRAWINGS AND SPECIFICATIONS.

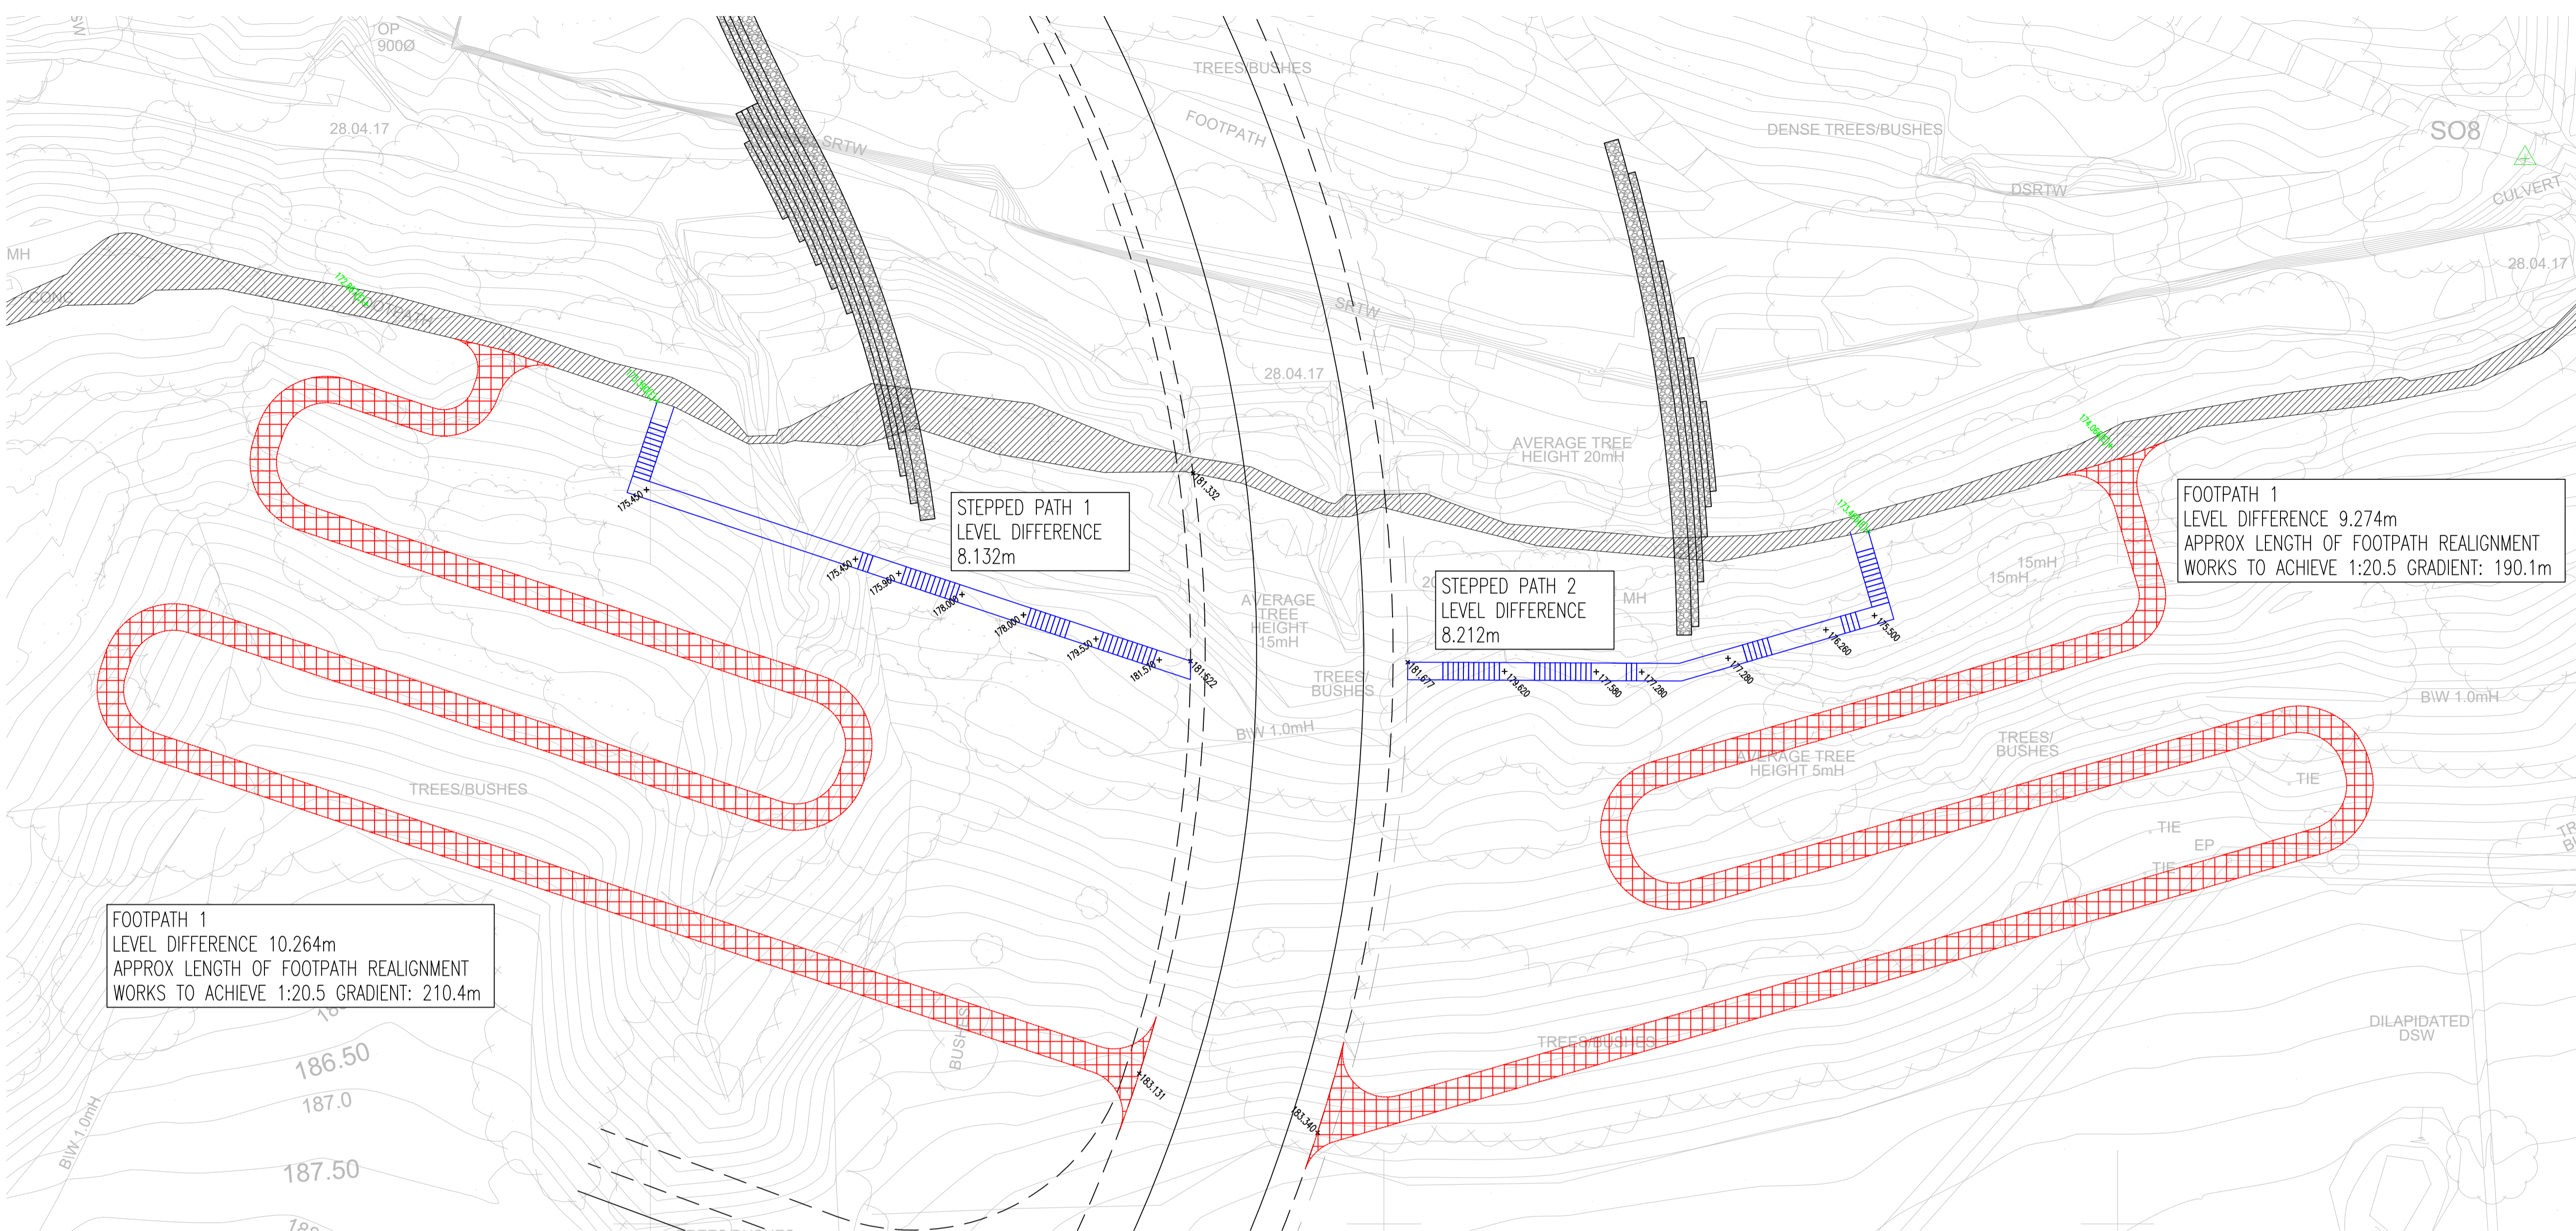

Rev	Date	Checked	Description	By
P2	30.08.17	MDP	PRELIMINARY DRAWING	CR

PRELIMINARY DRAWING

Sutcliffe
 18-20 Harrington Street, Liverpool L2 9QA
 t: 0151 227 3155 f: 0151 227 3156
 e: sutcliffe@sutcliffe.co.uk w: www.sutcliffe.co.uk

Client: **RUSSEL HOMES**

Project: **KNOWLS LANE
 OLDHAM**

Drawing title: **PATH REALIGNMENT WORKS**

Scale at A1	1:250	Drawing number	28959-628
Drawn by	C ROBERTS	Revision suffix	P2
Date	AUGUST 17		